


- NOTES**
1. COMPOUND LAYOUT AND ELEVATIONS REFER TO ALL COMPOUNDS (NORTH, WEST, EAST, SOUTH).
 2. SIZE, NUMBER AND LOCATION OF COMPOUND EQUIPMENT AND FACILITIES ARE INDICATIVE ONLY.
 3. STRUCTURE TO BE TEMPORARY AND TO BE REMOVED AFTER CONSTRUCTION.
 4. COMPOUND HARDSTANDING CONSISTING OF COMPACTED STONE OVER A LAYER OF GEOTEXTILE TO PROVIDE A CLEAN, FIRM, LEVEL AND FREE DRAINING SURFACE SUITABLE FOR CABINS AND HEAVY TRAFFIC.
 5. VEHICULAR ACCESS GATE TO BE 6m WIDE CONSISTING OF 2 x 3m LEAVES.

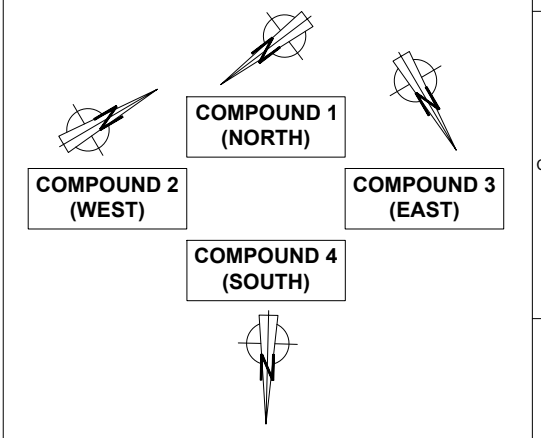

SHEET 1 OF 3

Produced by: Francesco Ghergo
Renewable Energy Systems Ltd
 Registered Office: Beaufort Court,
 Egg Farm Lane, Kings Langley,
 Hertfordshire WD4 8LR

3	FG	JM	RB	2024-04-03	Ground profile section added
2	FG	JM	RB	2023-10-25	Two North arrows added
1	FG	JM	RB	2023-09-07	First Issue

ISSUE	DRAWN	CHKD	APPD	DATE	REVISION NOTES
PURPOSE					COORDINATES
PERMITTING					N/A
SCALE					DATUM
1:200 @A3					N/A
LAYOUT DRAWING					T-LAYOUT NO
N/A					N/A


PROJECT TITLE
MAGHERALIN

DRAWING TITLE
**FIGURE 8
 TYPICAL TEMPORARY CONSTRUCTION
 COMPOUND LAYOUT**


RES DRAWING NUMBER	REV
05215-RES-CTN-DR-PT-001	3

THIS DRAWING IS THE PROPERTY OF RENEWABLE ENERGY SYSTEMS LIMITED AND NO REPRODUCTION MAY BE MADE IN WHOLE OR IN PART WITHOUT PERMISSION


BEAUFORT COURT,
 EGG FARM LANE,
 KINGS LANGLEY,
 HERTS WD4 8LR, UK
 TEL +44 (0) 1923 299200
 WWW.RES-GROUP.COM

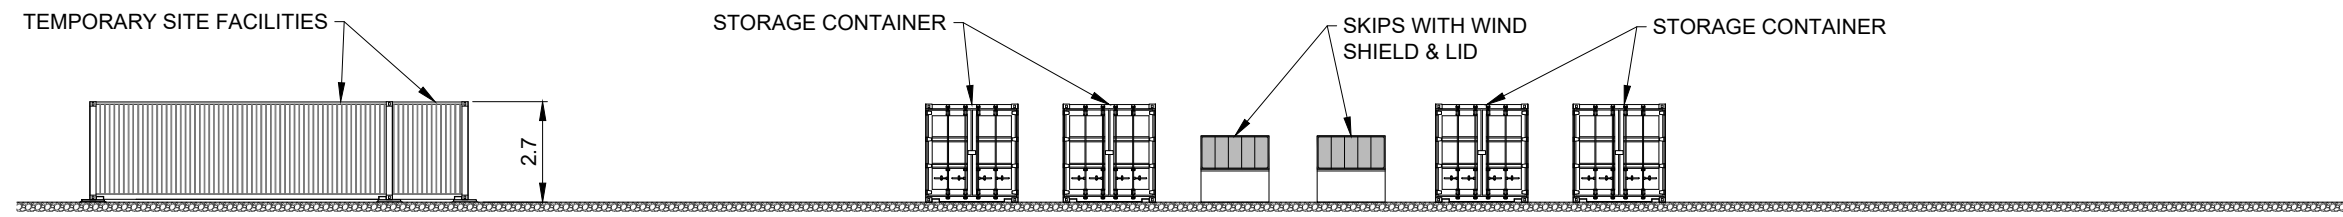


ELEVATION A
(UNFENCED)

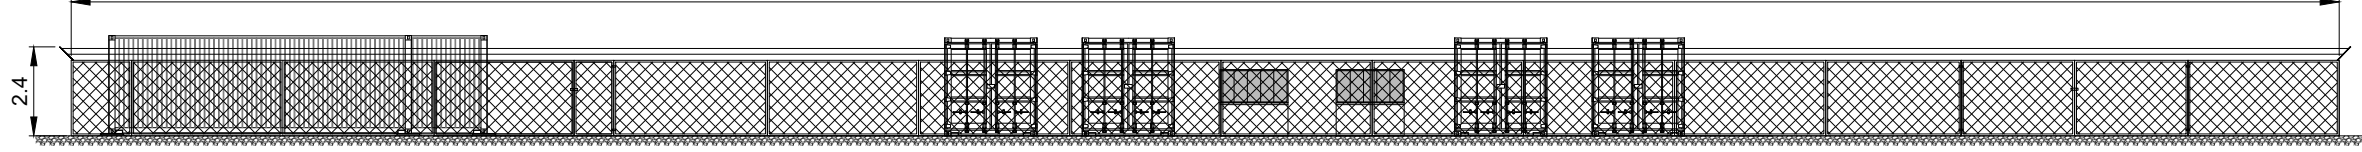


ELEVATION A
(FENCED)

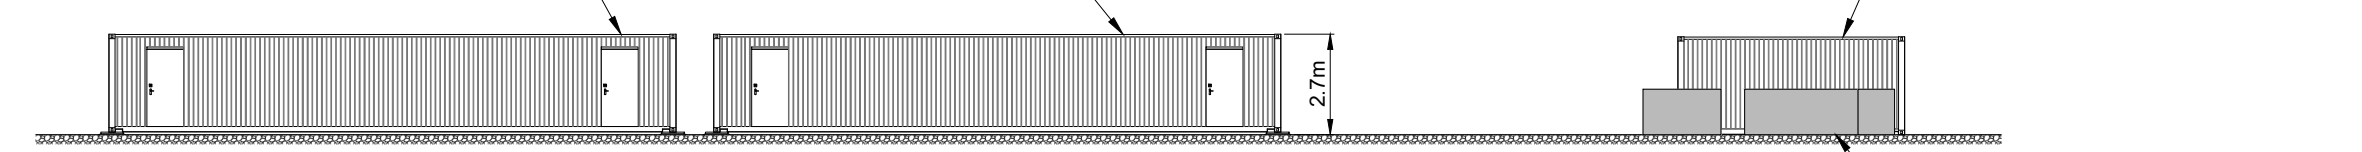


ELEVATION B
(UNFENCED)

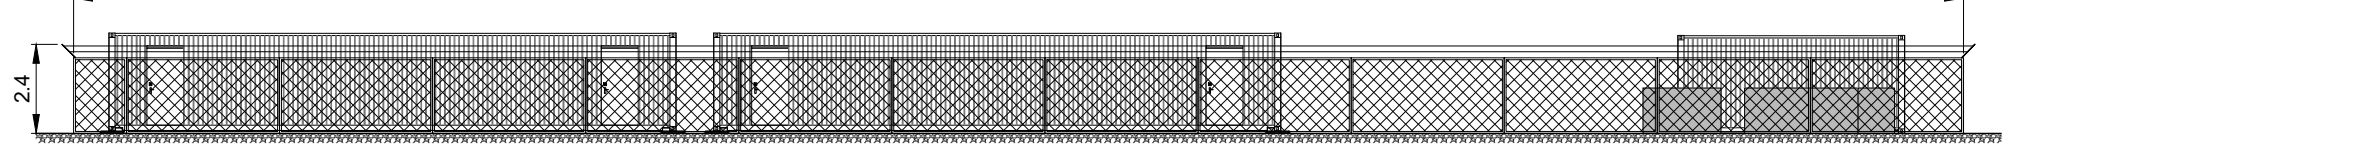


ELEVATION B
(FENCED)

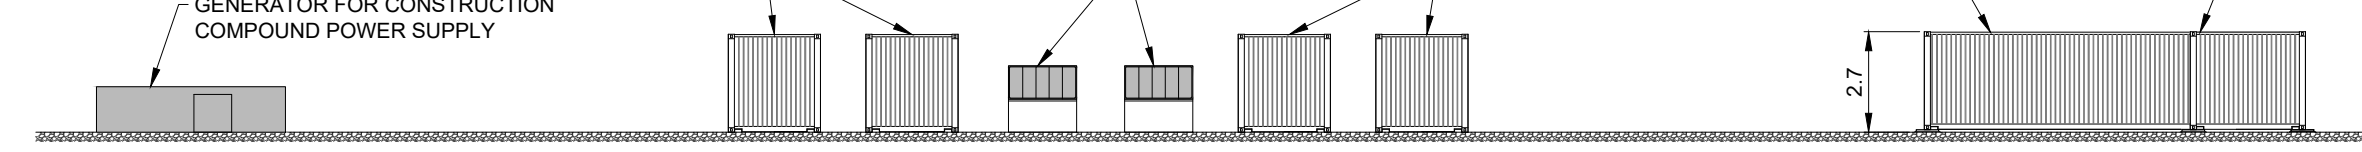


ELEVATION C
(UNFENCED)

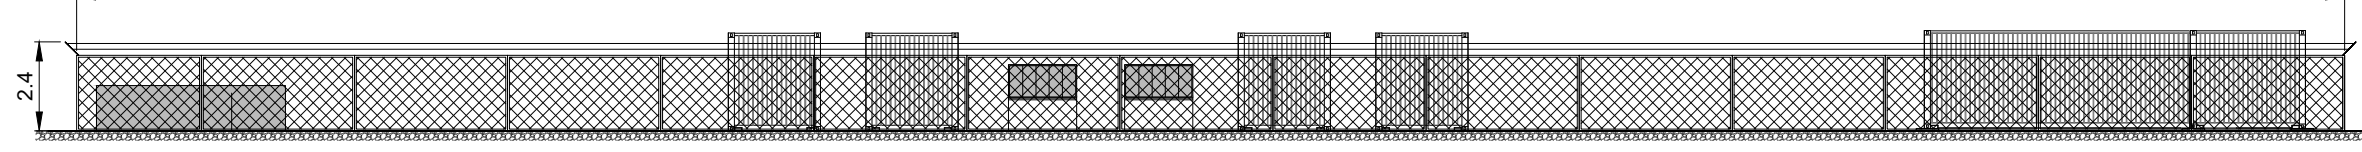

ELEVATION C
(FENCED)

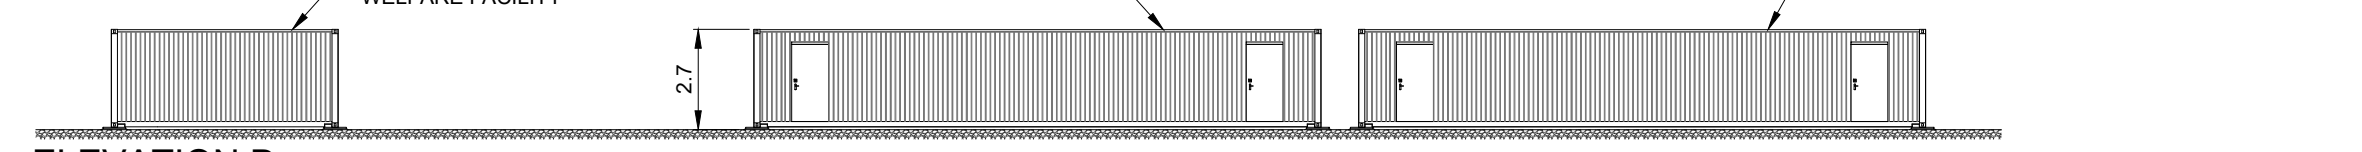


ELEVATION D
(UNFENCED)

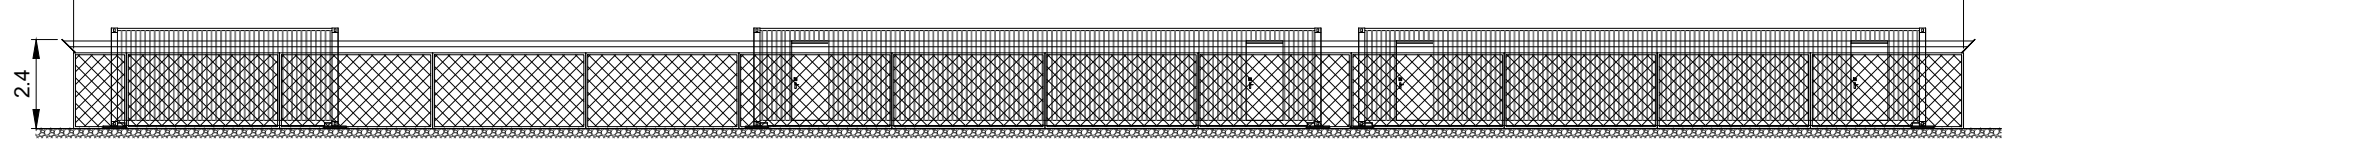

ELEVATION D
(FENCED)

NOTES

1. COMPOUND LAYOUT AND ELEVATIONS REFER TO ALL COMPOUNDS (NORTH, WEST, EAST, SOUTH).
2. SIZE, NUMBER AND LOCATION OF COMPOUND EQUIPMENT AND FACILITIES ARE INDICATIVE ONLY.
3. STRUCTURE TO BE TEMPORARY AND TO BE REMOVED AFTER CONSTRUCTION.
4. COMPOUND HARDSTANDING CONSISTING OF COMPACTED STONE OVER A LAYER OF GEOTEXTILE TO PROVIDE A CLEAN, FIRM, LEVEL AND FREE DRAINING SURFACE SUITABLE FOR CABINS AND HEAVY TRAFFIC.
5. VEHICULAR ACCESS GATE TO BE 6m WIDE CONSISTING OF 2 x 3m LEAVES.

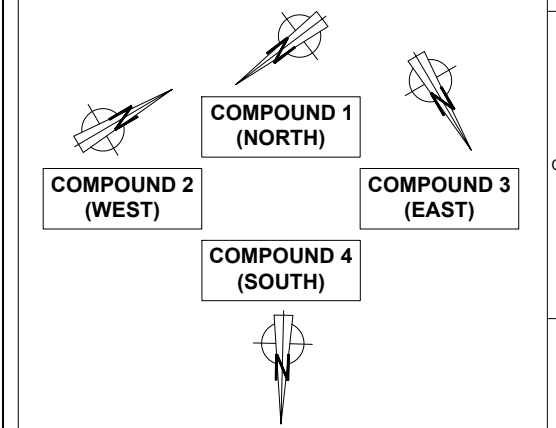

SHEET 2 OF 3

Produced by: Francesco Ghergo

Renewable Energy Systems Ltd
Registered Office: Beaufort Court,
Egg Farm Lane, Kings Langley,
Hertfordshire WD4 8LR

3	FG	JM	RB	2024-04-03	Ground profile section added
2	FG	JM	RB	2023-10-25	Two North arrows added
1	FG	JM	RB	2023-09-07	First Issue

PURPOSE			REVISION NOTES		
PERMITTING			N/A		
SCALE		@A3		DATUM	
1:200				N/A	
LAYOUT DRAWING			T-LAYOUT NO		
N/A			N/A		


PROJECT TITLE
MAGHERALIN

DRAWING TITLE
FIGURE 8
TYPICAL TEMPORARY CONSTRUCTION
COMPOUND LAYOUT

RES DRAWING NUMBER	REV
05215-RES-CTN-DR-PT-001	3






THIS DRAWING IS THE PROPERTY OF RENEWABLE ENERGY SYSTEMS LIMITED AND NO REPRODUCTION MAY BE MADE IN WHOLE OR IN PART WITHOUT PERMISSION

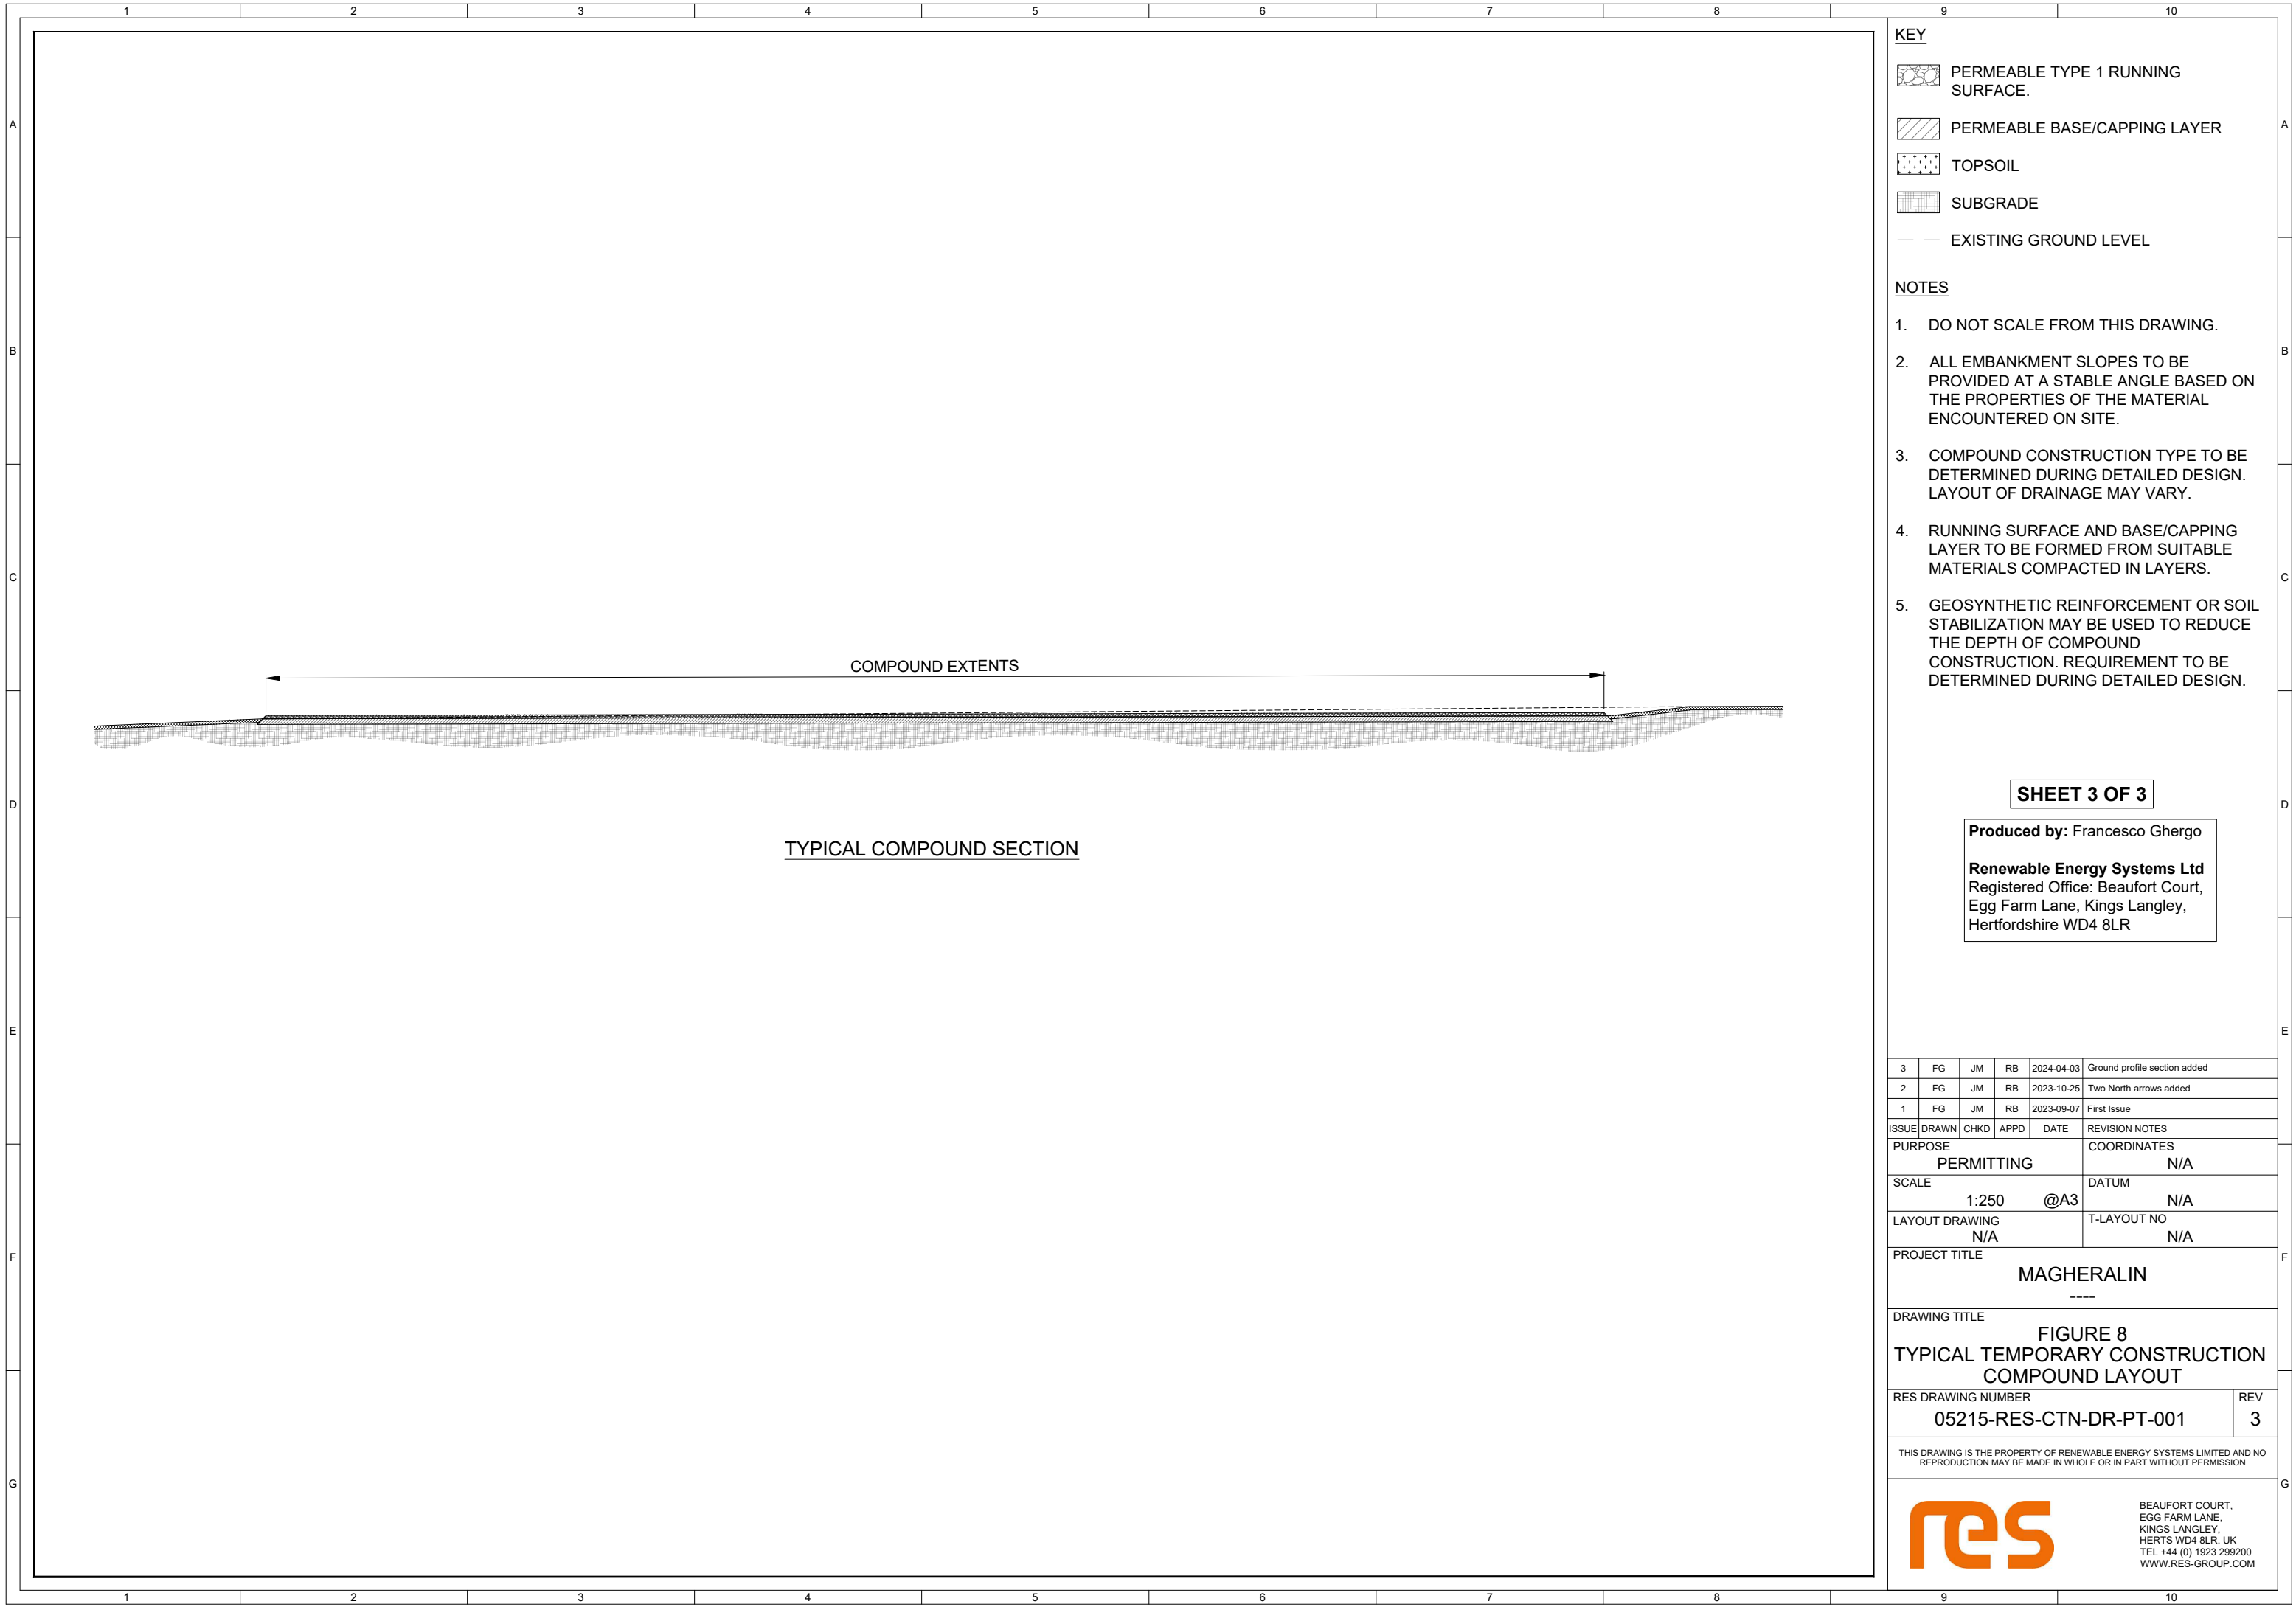BEAUFORT COURT,
EGG FARM LANE,
KINGS LANGLEY,
HERTS WD4 8LR, UK
TEL +44 (0) 1923 299200
WWW.RES-GROUP.COM



TYPICAL COMPOUND SECTION

KEY

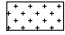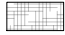 -  PERMEABLE TYPE 1 RUNNING SURFACE.
-  PERMEABLE BASE/CAPPING LAYER
-  TOPSOIL
-  SUBGRADE
-  EXISTING GROUND LEVEL

NOTES

1. DO NOT SCALE FROM THIS DRAWING.
2. ALL EMBANKMENT SLOPES TO BE PROVIDED AT A STABLE ANGLE BASED ON THE PROPERTIES OF THE MATERIAL ENCOUNTERED ON SITE.
3. COMPOUND CONSTRUCTION TYPE TO BE DETERMINED DURING DETAILED DESIGN. LAYOUT OF DRAINAGE MAY VARY.
4. RUNNING SURFACE AND BASE/CAPPING LAYER TO BE FORMED FROM SUITABLE MATERIALS COMPACTED IN LAYERS.
5. GEOSYNTHETIC REINFORCEMENT OR SOIL STABILIZATION MAY BE USED TO REDUCE THE DEPTH OF COMPOUND CONSTRUCTION. REQUIREMENT TO BE DETERMINED DURING DETAILED DESIGN.

SHEET 3 OF 3

Produced by: Francesco Ghergo
Renewable Energy Systems Ltd
 Registered Office: Beaufort Court,
 Egg Farm Lane, Kings Langley,
 Hertfordshire WD4 8LR

3	FG	JM	RB	2024-04-03	Ground profile section added
2	FG	JM	RB	2023-10-25	Two North arrows added
1	FG	JM	RB	2023-09-07	First Issue

PURPOSE			COORDINATES		
PERMITTING			N/A		
SCALE		1:250	@A3		DATUM
					N/A
LAYOUT DRAWING		N/A		T-LAYOUT NO	
				N/A	

PROJECT TITLE
MAGHERALIN

DRAWING TITLE
FIGURE 8
TYPICAL TEMPORARY CONSTRUCTION
COMPOUND LAYOUT

RES DRAWING NUMBER	REV
05215-RES-CTN-DR-PT-001	3

THIS DRAWING IS THE PROPERTY OF RENEWABLE ENERGY SYSTEMS LIMITED AND NO REPRODUCTION MAY BE MADE IN WHOLE OR IN PART WITHOUT PERMISSION



BEAUFORT COURT,
 EGG FARM LANE,
 KINGS LANGLEY,
 HERTS WD4 8LR, UK
 TEL +44 (0) 1923 299200
 WWW.RES-GROUP.COM