


- KEY:**
-  EXISTING PUBLIC ROAD
  -  PROPOSED SITE TRACK
  -  VISIBILITY SPLAY - CLEAR OF ANY PHYSICAL OBJECTS RESTRICTING VISIBILITY

- NOTES:**
1. DO NOT SCALE FROM DRAWING.
  2. DETAILS AND DIMENSIONS ARE INDICATIVE ONLY AND SUBJECT TO CHANGES ATE DETAILED DESIGN STAGE.
  3. ANY SURFACE WATER RUNOFF WILL BE TARGETED USING APPROPRIATE SUDS MEASURES TO BE DESIGNED AT A LATER DATE.
  4. ALL VISIBILITY SPLAYS ARE SHOWN WITHIN LANDS UNDER APPLICANTS CONTROL.

OVERVIEW SHEET 1 OF 7

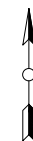

4	FG	JM	RB	2024-08-01	Vertical visibility splay added
3	FG	JM	RB	2023-10-25	Proposed site track update
2	FG	JM	RB	2023-10-02	Figure number updated
1	FG	JM	RB	2023-09-07	First Issue

ISSUE	DRAWN	CHKD	APPD	DATE	REVISION NOTES
PURPOSE		COORDINATES			
PERMITTING		IRENET95 ITM			
SCALE		DATUM		N/A	
1:1,000 @A3					
LAYOUT DRAWING		T-LAYOUT NO			
N/A		N/A			
PROJECT TITLE					
MAGHERALIN					

DRAWING TITLE




**FIGURE 15  
SITE ACCESS 2  
DROMORE RD - B2**


RES DRAWING NUMBER	REV
05215-RES-ACC-DR-PT-002	4

THIS DRAWING IS THE PROPERTY OF RENEWABLE ENERGY SYSTEMS LIMITED AND NO REPRODUCTION MAY BE MADE IN WHOLE OR IN PART WITHOUT PERMISSION



BEAUFORT COURT,  
EGG FARM LANE,  
KINGS LANGLEY,  
HERTS WD4 8LR, UK  
TEL +44 (0) 1923 299200  
WWW.RES-GROUP.COM

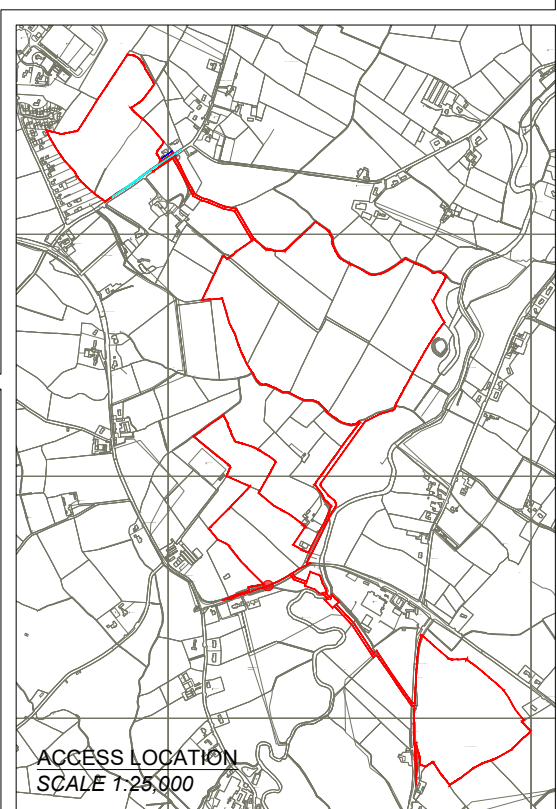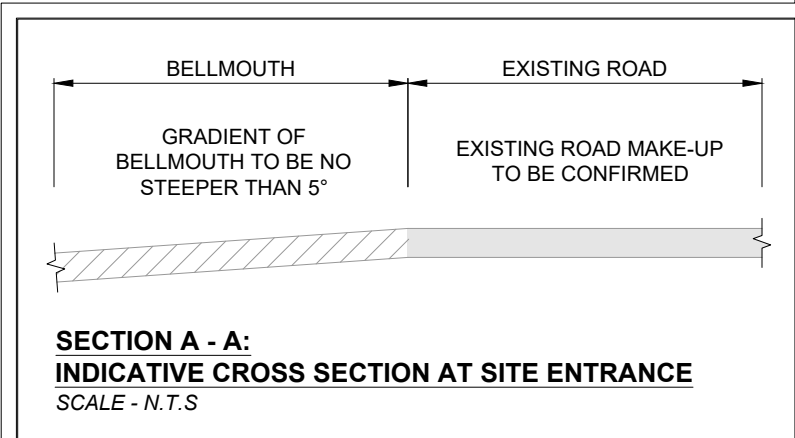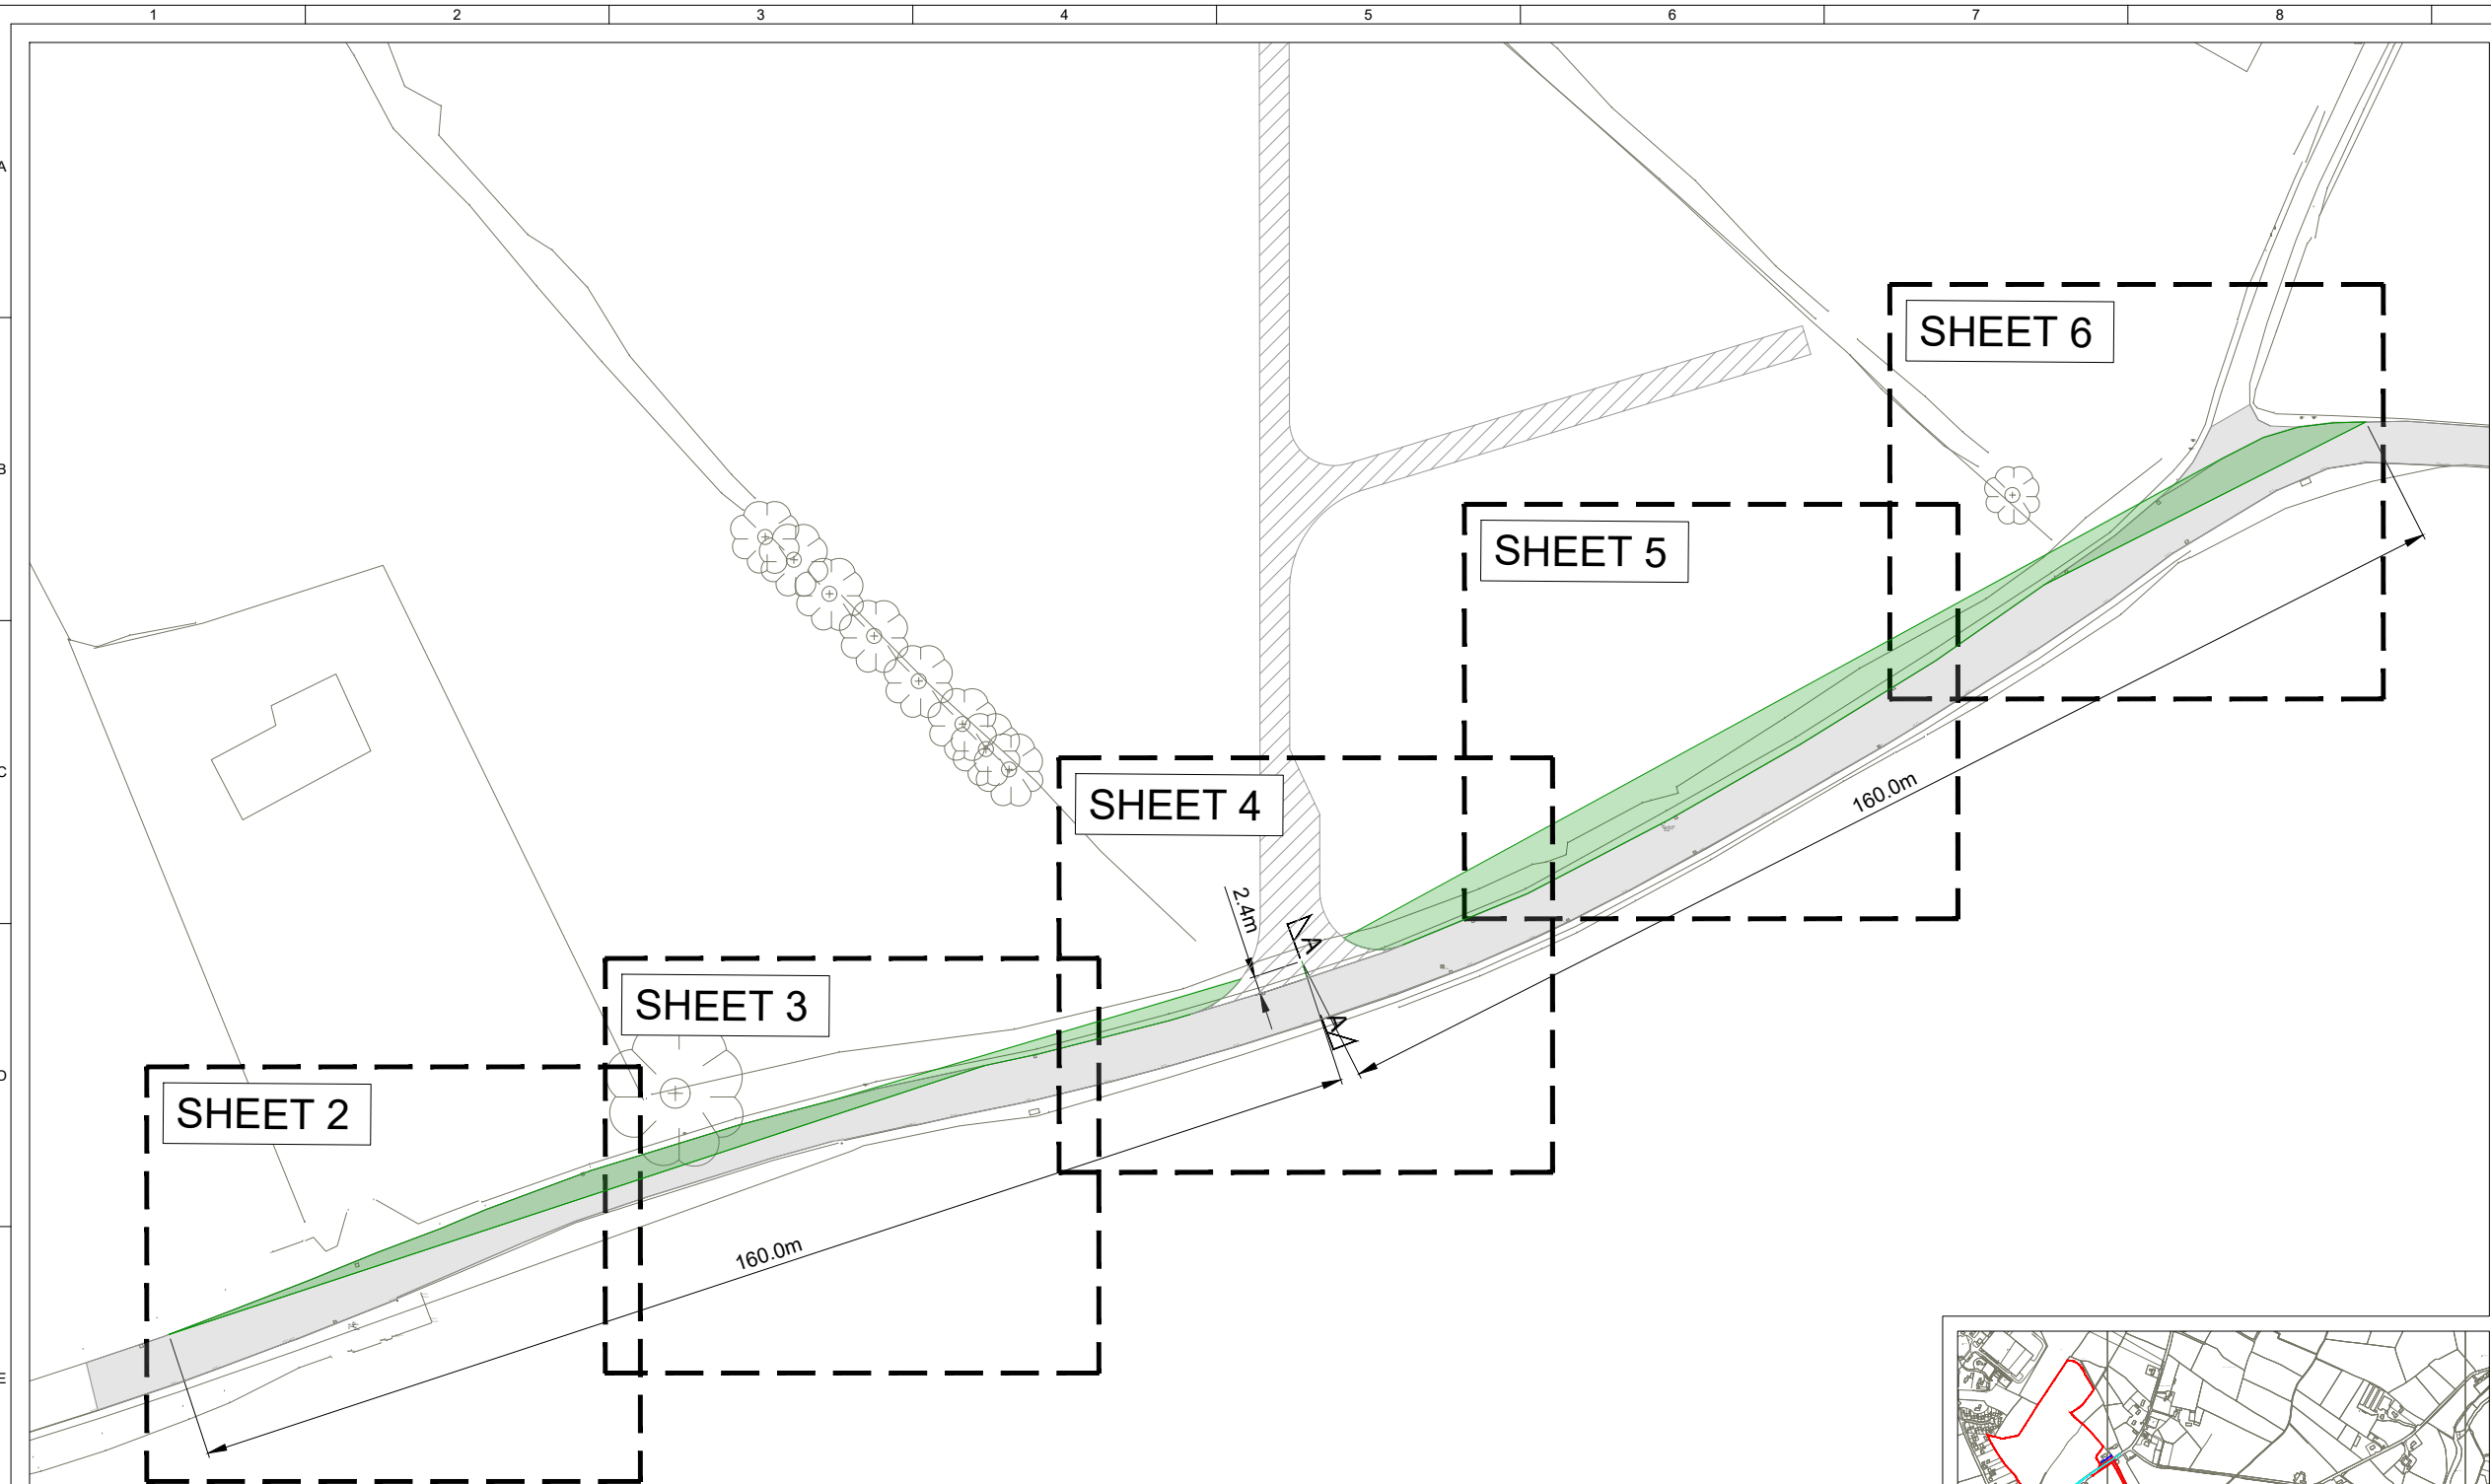

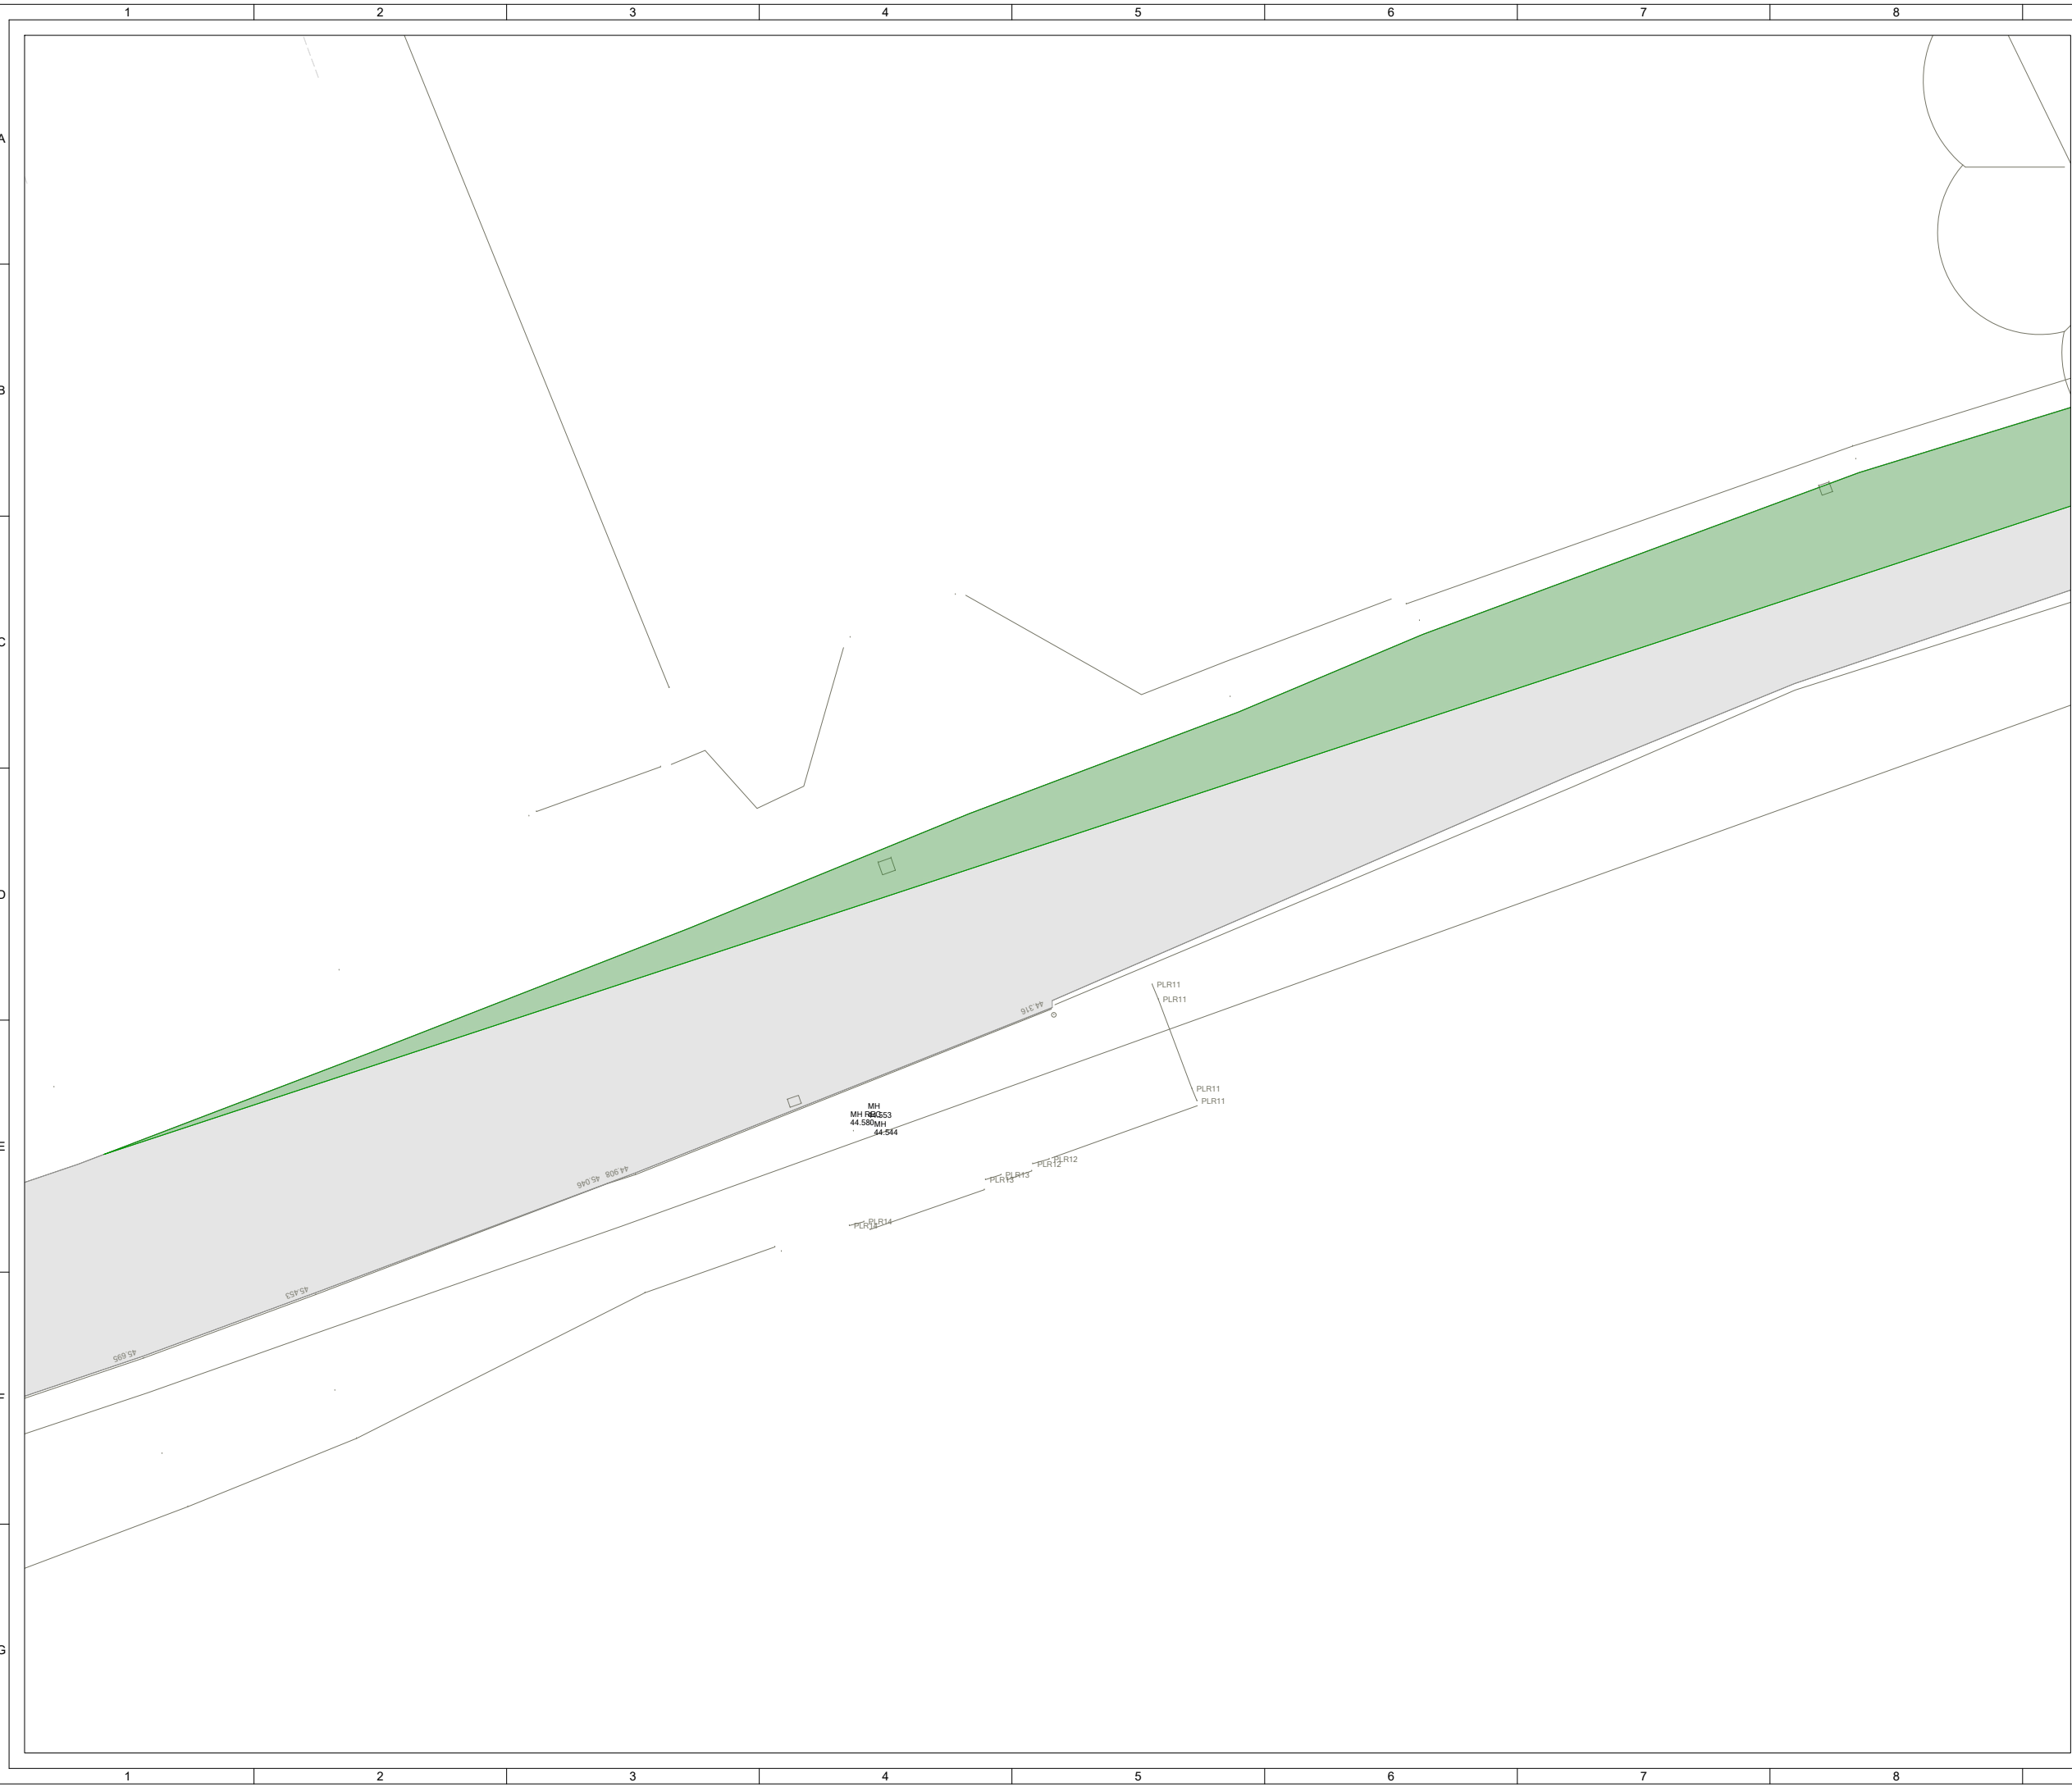

THE LAND & PROPERTY SERVICES INTELLECTUAL PROPERTY IS CROWN COPYRIGHT AND IS REPRODUCED WITH THE PERMISSION OF LAND & PROPERTY SERVICES UNDER DELEGATED AUTHORITY FROM THE CONTROLLER OF HER MAJESTY'S STATIONERY OFFICE, © CROWN COPYRIGHT AND DATABASE RIGHT 2024 LICENCE NO. 242.

- KEY:**
- EXISTING PUBLIC ROAD
  - PROPOSED SITE TRACK
  - VISIBILITY SPY - CLEAR OF ANY PHYSICAL OBJECTS RESTRICTING VISIBILITY

- NOTES:**
1. DO NOT SCALE FROM DRAWING.
  2. DETAILS AND DIMENSIONS ARE INDICATIVE ONLY AND SUBJECT TO CHANGES ATE DETAILED DESIGN STAGE.
  3. ANY SURFACE WATER RUNOFF WILL BE TARGETED USING APPROPRIATE SUDS MEASURES TO BE DESIGNED AT A LATER DATE.
  4. ALL VISIBILITY SPLAYS ARE SHOWN WITHIN LANDS UNDER APPLICANTS CONTROL.

SHEET 2 OF 7



ISSUE	DRAWN	CHKD	APPD	DATE	REVISION NOTES
4	FG	JM	RB	2024-08-01	Vertical visibility splay added
3	FG	JM	RB	2023-10-25	Proposed site track update
2	FG	JM	RB	2023-10-02	Figure number updated
1	FG	JM	RB	2023-09-07	First Issue

<b>PURPOSE</b>		<b>COORDINATES</b>	
PERMITTING		IRENET95 ITM	
<b>SCALE</b>		<b>DATUM</b>	
1:200 @A3		N/A	
<b>LAYOUT DRAWING</b>		<b>T-LAYOUT NO</b>	
N/A		N/A	


**PROJECT TITLE**  
MAGHERALIN

**DRAWING TITLE**  
FIGURE 15  
SITE ACCESS 2  
DROMORE RD - B2

<b>RES DRAWING NUMBER</b>	<b>REV</b>
05215-RES-ACC-DR-PT-002	4

THIS DRAWING IS THE PROPERTY OF RENEWABLE ENERGY SYSTEMS LIMITED AND NO REPRODUCTION MAY BE MADE IN WHOLE OR IN PART WITHOUT PERMISSION

BEAUFORT COURT,  
 EGG FARM LANE,  
 KINGS LANGLEY,  
 HERTS WD4 8LR, UK  
 TEL +44 (0) 1923 299200  
 WWW.RES-GROUP.COM

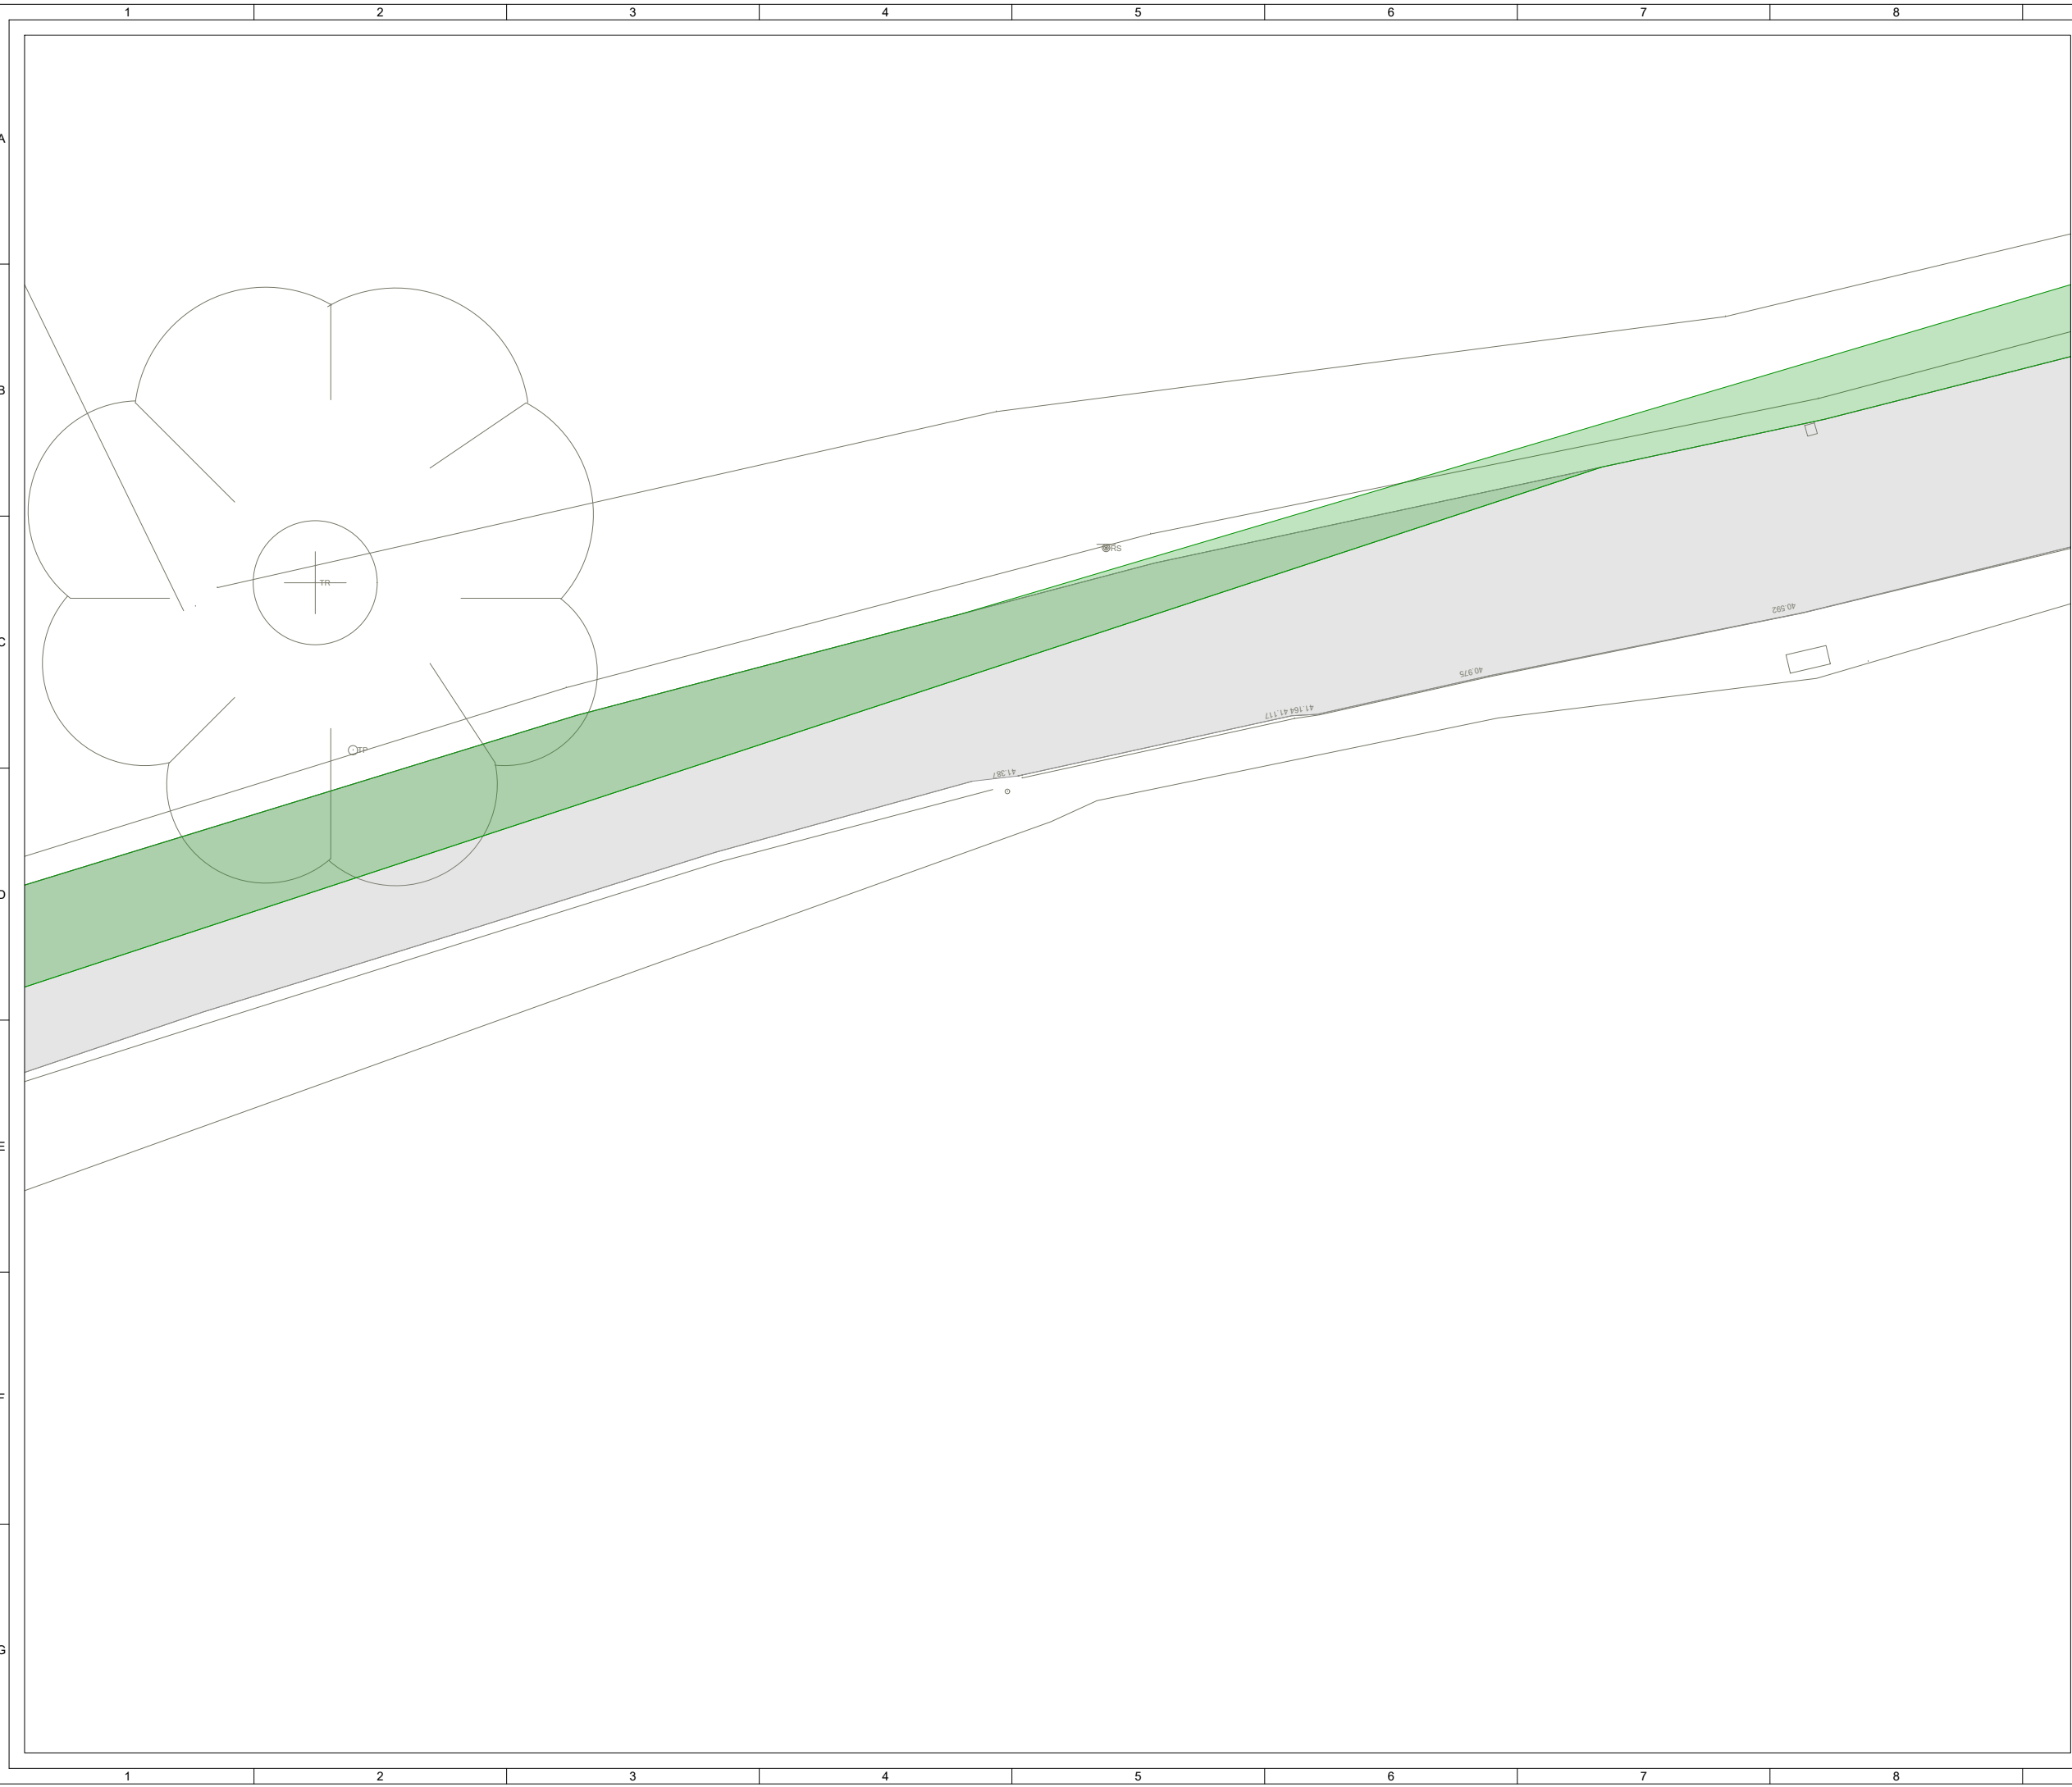

THE LAND & PROPERTY SERVICES INTELLECTUAL PROPERTY IS CROWN COPYRIGHT AND IS REPRODUCED WITH THE PERMISSION OF LAND & PROPERTY SERVICES UNDER DELEGATED AUTHORITY FROM THE CONTROLLER OF HER MAJESTY'S STATIONERY OFFICE, © CROWN COPYRIGHT AND DATABASE RIGHT 2024 LICENCE NO. 242.

- KEY:**
- EXISTING PUBLIC ROAD
  - PROPOSED SITE TRACK
  - VISIBILITY SPLAY - CLEAR OF ANY PHYSICAL OBJECTS RESTRICTING VISIBILITY

- NOTES:**
1. DO NOT SCALE FROM DRAWING.
  2. DETAILS AND DIMENSIONS ARE INDICATIVE ONLY AND SUBJECT TO CHANGES ATE DETAILED DESIGN STAGE.
  3. ANY SURFACE WATER RUNOFF WILL BE TARGETED USING APPROPRIATE SUDS MEASURES TO BE DESIGNED AT A LATER DATE.
  4. ALL VISIBILITY SPLAYS ARE SHOWN WITHIN LANDS UNDER APPLICANTS CONTROL.

SHEET 3 OF 7



4	FG	JM	RB	2024-08-01	Vertical visibility splay added
3	FG	JM	RB	2023-10-25	Proposed site track update
2	FG	JM	RB	2023-10-02	Figure number updated
1	FG	JM	RB	2023-09-07	First Issue

ISSUE	DRAWN	CHKD	APPD	DATE	REVISION NOTES
-------	-------	------	------	------	----------------

PURPOSE		COORDINATES	
PERMITTING		IRENET95 ITM	
SCALE	1:200 @A3	DATUM	N/A
LAYOUT DRAWING	N/A	T-LAYOUT NO	N/A




PROJECT TITLE  
**MAGHERALIN**

DRAWING TITLE  
**FIGURE 15  
SITE ACCESS 2  
DROMORE RD - B2**

RES DRAWING NUMBER	REV
<b>05215-RES-ACC-DR-PT-002</b>	<b>4</b>


THIS DRAWING IS THE PROPERTY OF RENEWABLE ENERGY SYSTEMS LIMITED AND NO REPRODUCTION MAY BE MADE IN WHOLE OR IN PART WITHOUT PERMISSION

BEAUFORT COURT,  
 EGG FARM LANE,  
 KINGS LANGLEY,  
 HERTS WD4 8LR, UK  
 TEL +44 (0) 1923 299200  
 WWW.RES-GROUP.COM

- KEY:**
-  EXISTING PUBLIC ROAD
  -  PROPOSED SITE TRACK
  -  VISIBILITY SPLAY - CLEAR OF ANY PHYSICAL OBJECTS RESTRICTING VISIBILITY

- NOTES:**
1. DO NOT SCALE FROM DRAWING.
  2. DETAILS AND DIMENSIONS ARE INDICATIVE ONLY AND SUBJECT TO CHANGES ATE DETAILED DESIGN STAGE.
  3. ANY SURFACE WATER RUNOFF WILL BE TARGETED USING APPROPRIATE SUDS MEASURES TO BE DESIGNED AT A LATER DATE.
  4. ALL VISIBILITY SPLAYS ARE SHOWN WITHIN LANDS UNDER APPLICANTS CONTROL.

SHEET 4 OF 7

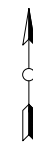

ISSUE	DRAWN	CHKD	APPD	DATE	REVISION NOTES
4	FG	JM	RB	2024-08-01	Vertical visibility splay added
3	FG	JM	RB	2023-10-25	Proposed site track update
2	FG	JM	RB	2023-10-02	Figure number updated
1	FG	JM	RB	2023-09-07	First Issue

PURPOSE		COORDINATES	
PERMITTING		IRENET95 ITM	
SCALE		DATUM	
1:200	@A3	N/A	
LAYOUT DRAWING		T-LAYOUT NO	
N/A		N/A	

PROJECT TITLE  
**MAGHERALIN**



DRAWING TITLE  
**FIGURE 15  
SITE ACCESS 2  
DROMORE RD - B2**


RES DRAWING NUMBER	REV
05215-RES-ACC-DR-PT-002	4

THIS DRAWING IS THE PROPERTY OF RENEWABLE ENERGY SYSTEMS LIMITED AND NO REPRODUCTION MAY BE MADE IN WHOLE OR IN PART WITHOUT PERMISSION



BEAUFORT COURT,  
EGG FARM LANE,  
KINGS LANGLEY,  
HERTS WD4 8LR, UK  
TEL +44 (0) 1923 299200  
WWW.RES-GROUP.COM

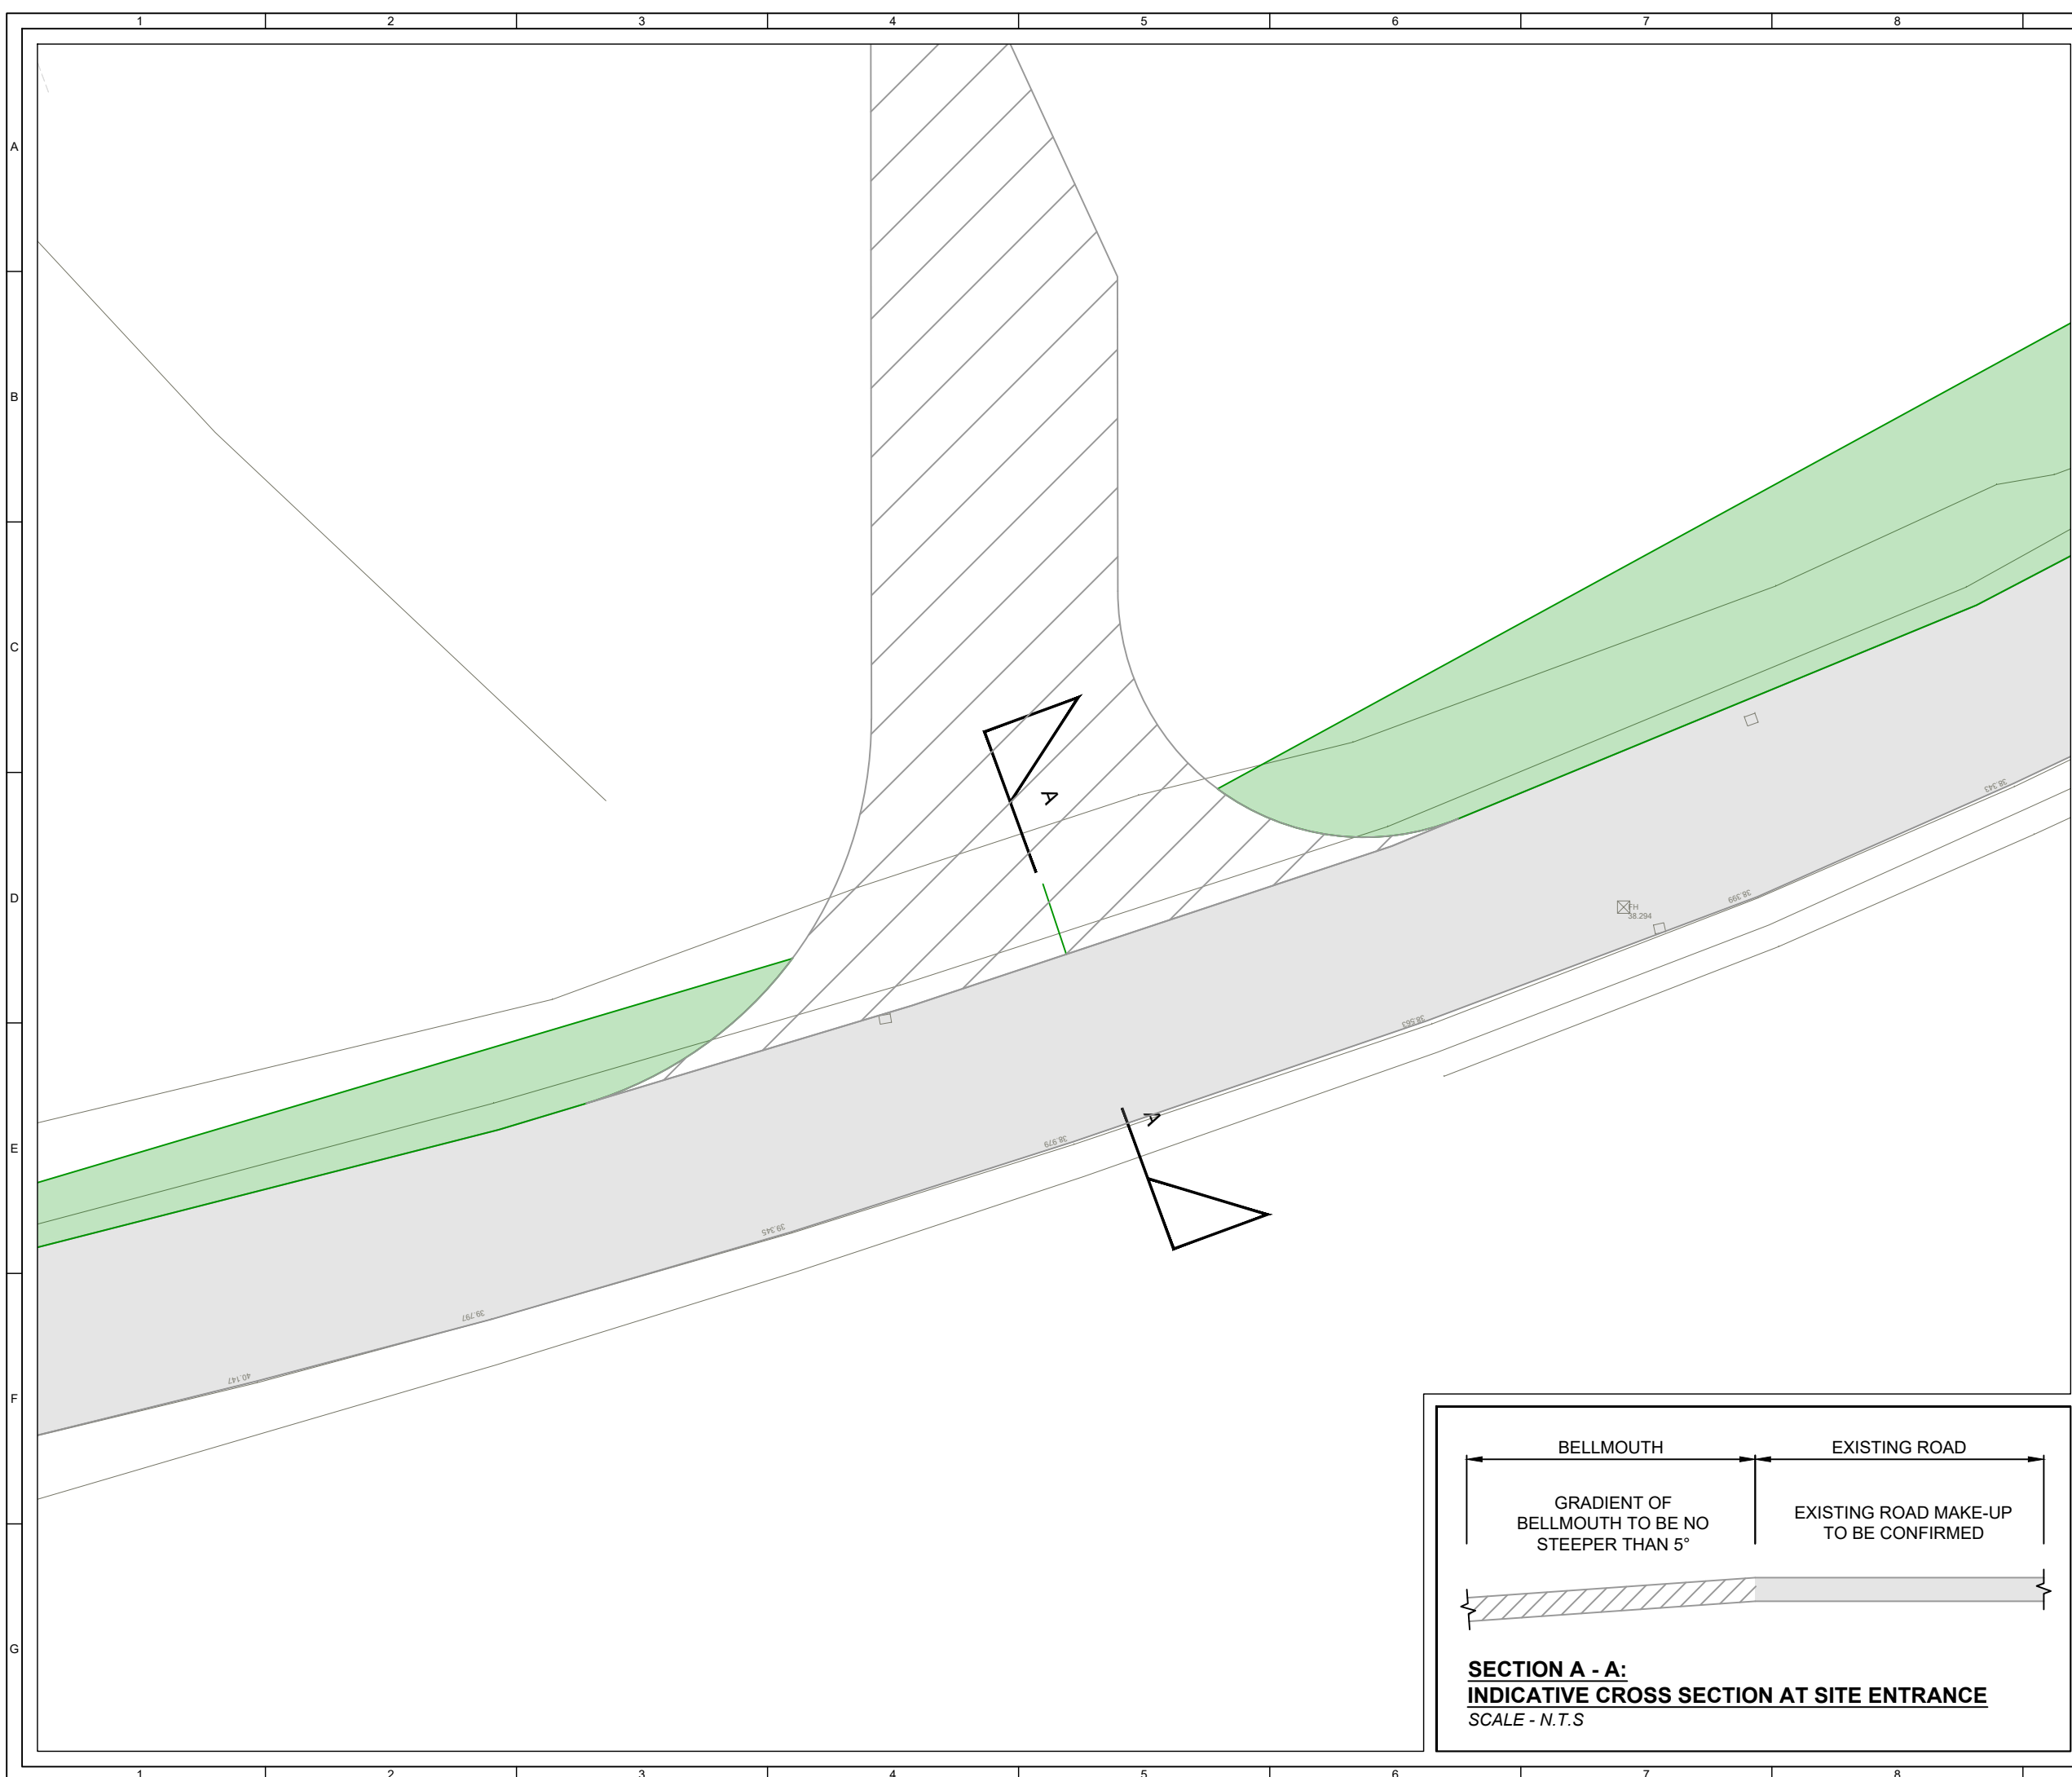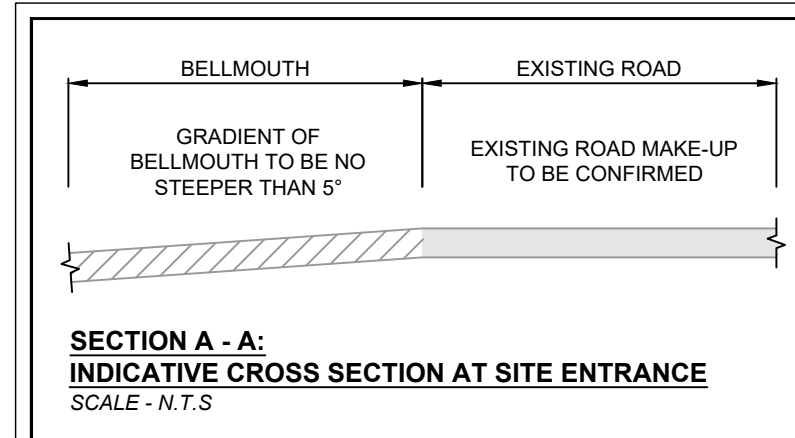

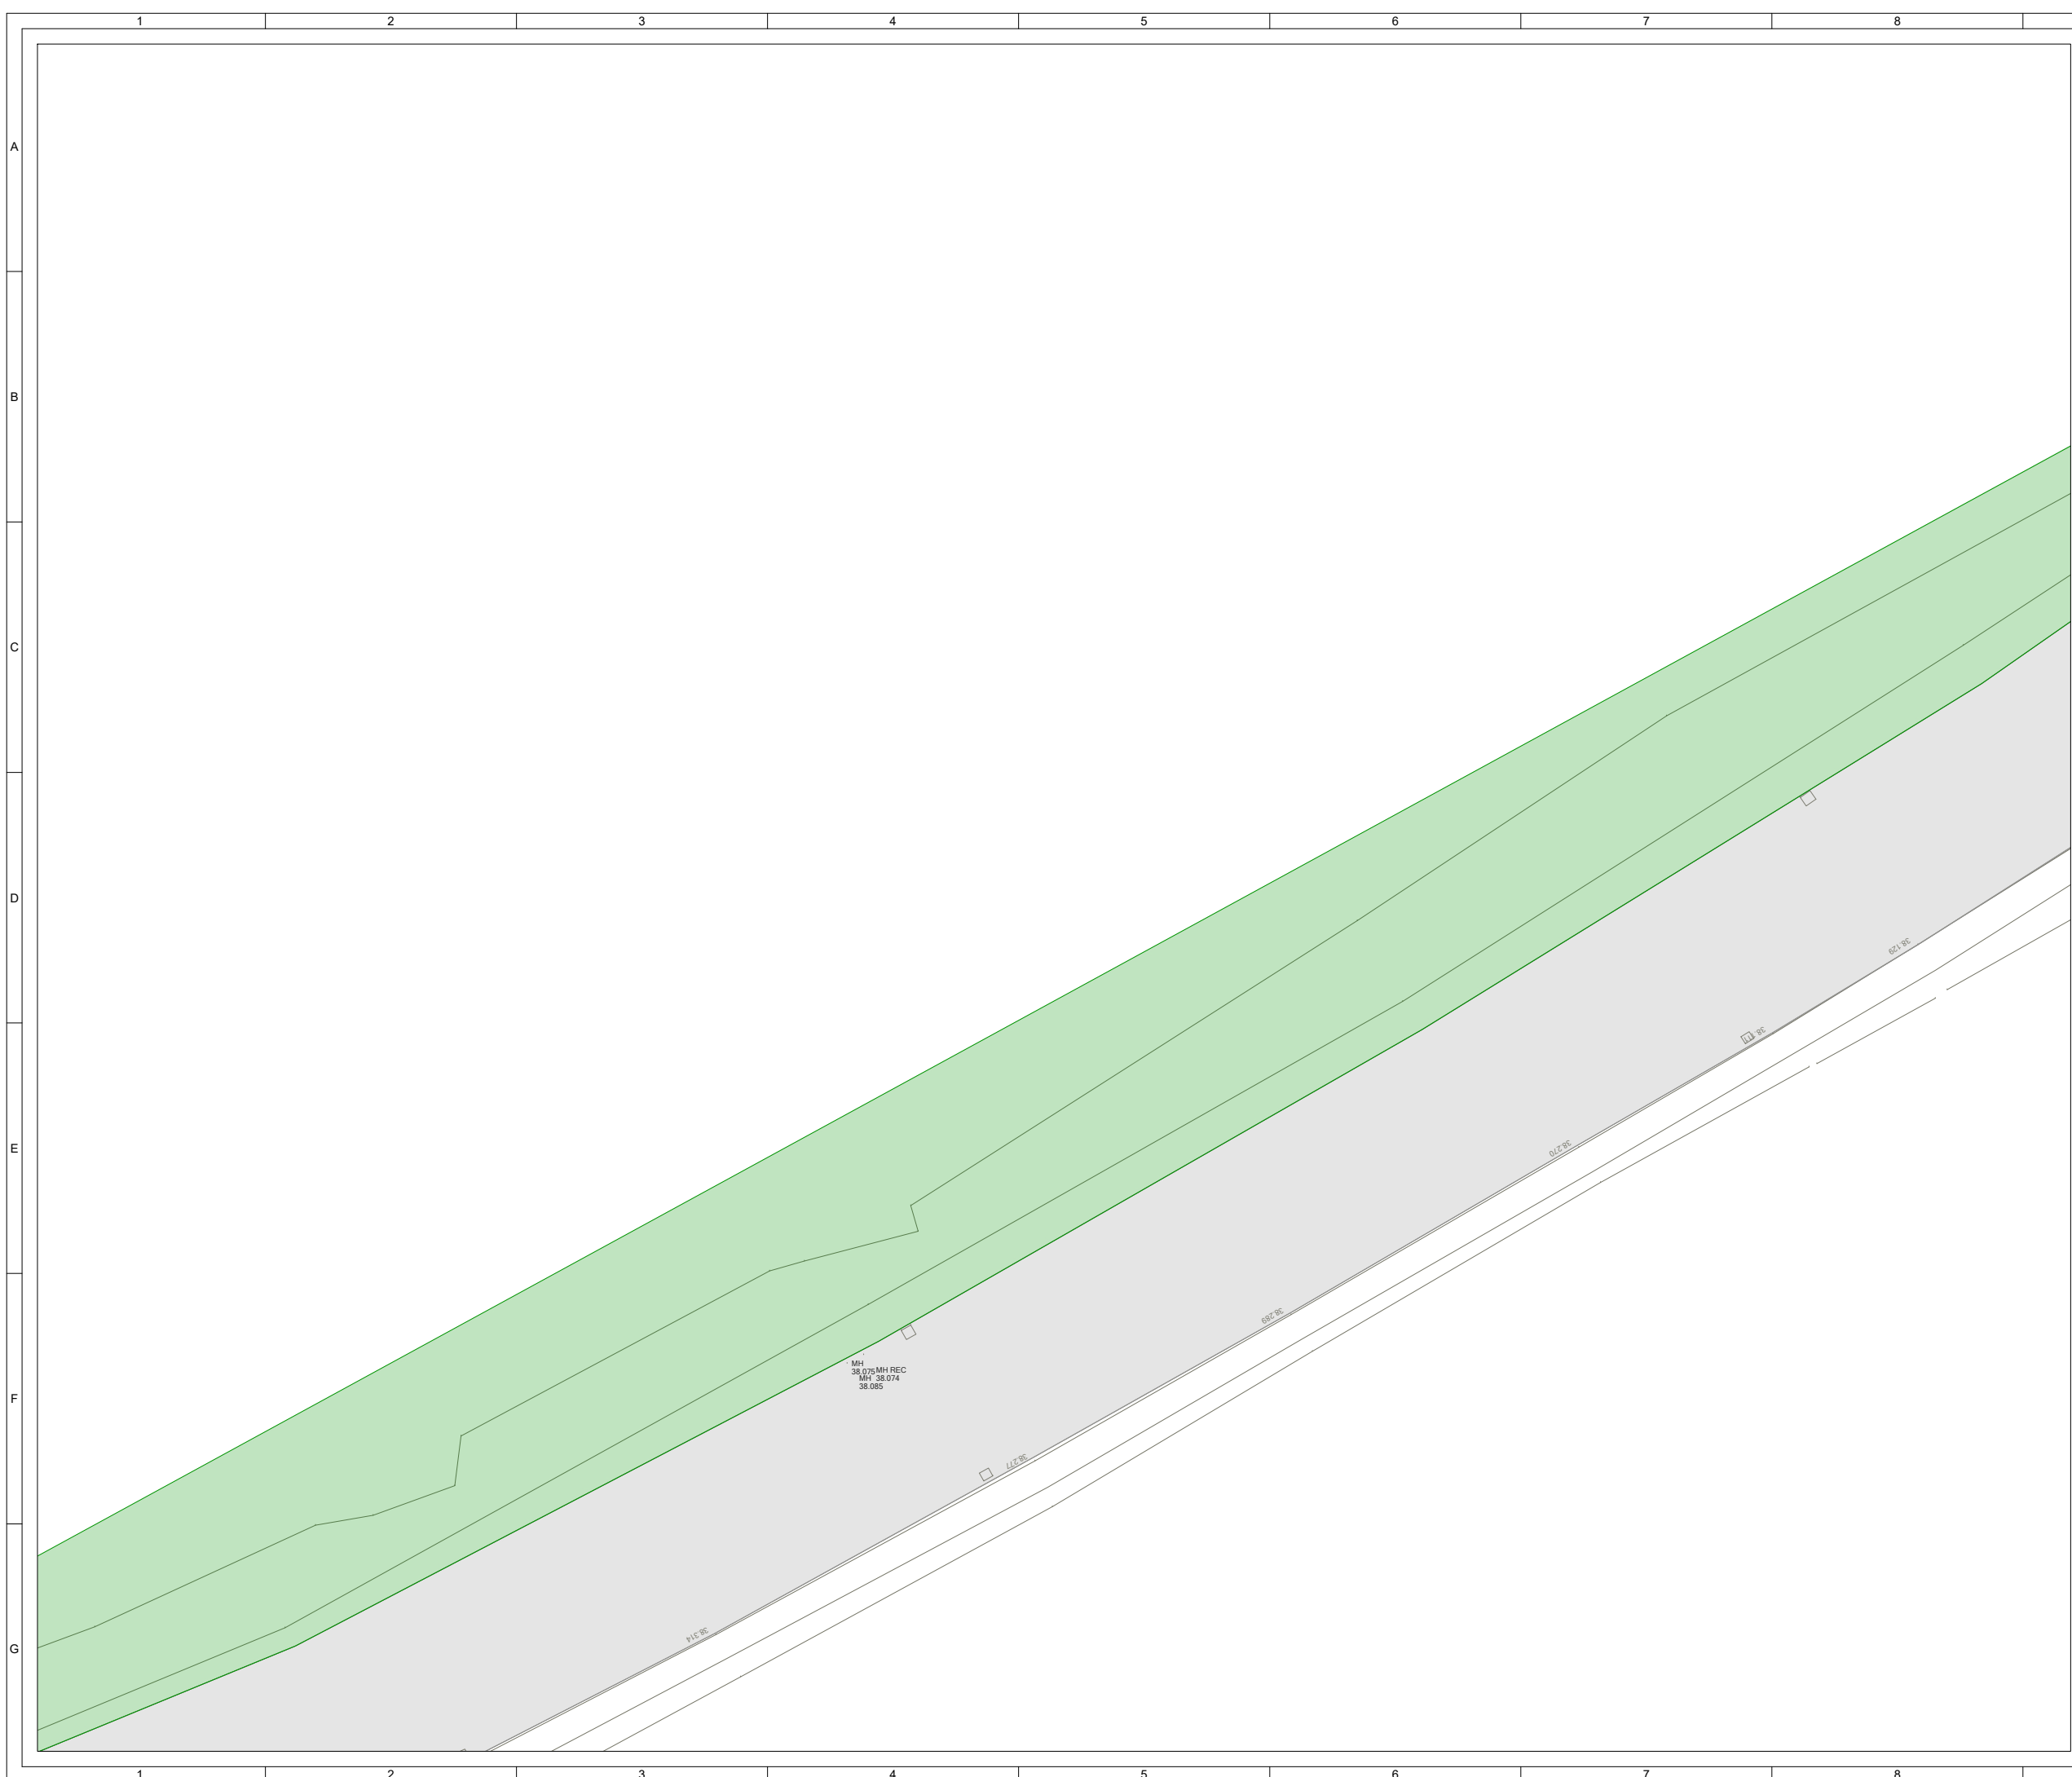

THE LAND & PROPERTY SERVICES INTELLECTUAL PROPERTY IS CROWN COPYRIGHT AND IS REPRODUCED WITH THE PERMISSION OF LAND & PROPERTY SERVICES UNDER DELEGATED AUTHORITY FROM THE CONTROLLER OF HER MAJESTY'S STATIONERY OFFICE, © CROWN COPYRIGHT AND DATABASE RIGHT 2024 LICENCE NO. 242.

- KEY:**
- EXISTING PUBLIC ROAD
  - PROPOSED SITE TRACK
  - VISIBILITY SPLAY - CLEAR OF ANY PHYSICAL OBJECTS RESTRICTING VISIBILITY

- NOTES:**
1. DO NOT SCALE FROM DRAWING.
  2. DETAILS AND DIMENSIONS ARE INDICATIVE ONLY AND SUBJECT TO CHANGES ATE DETAILED DESIGN STAGE.
  3. ANY SURFACE WATER RUNOFF WILL BE TARGETED USING APPROPRIATE SUDS MEASURES TO BE DESIGNED AT A LATER DATE.
  4. ALL VISIBILITY SPLAYS ARE SHOWN WITHIN LANDS UNDER APPLICANTS CONTROL.

SHEET 5 OF 7



ISSUE	DRAWN	CHKD	APPD	DATE	REVISION NOTES
4	FG	JM	RB	2024-08-01	Vertical visibility splay added
3	FG	JM	RB	2023-10-25	Proposed site track update
2	FG	JM	RB	2023-10-02	Figure number updated
1	FG	JM	RB	2023-09-07	First Issue

<b>PURPOSE</b>		<b>COORDINATES</b>	
PERMITTING		IRENET95 ITM	
<b>SCALE</b>		<b>DATUM</b>	
1:200	@A3	N/A	
<b>LAYOUT DRAWING</b>		<b>T-LAYOUT NO</b>	
N/A		N/A	


**PROJECT TITLE**  
MAGHERALIN

**DRAWING TITLE**  
FIGURE 15  
SITE ACCESS 2  
DROMORE RD - B2

<b>RES DRAWING NUMBER</b>	<b>REV</b>
05215-RES-ACC-DR-PT-002	4

THIS DRAWING IS THE PROPERTY OF RENEWABLE ENERGY SYSTEMS LIMITED AND NO REPRODUCTION MAY BE MADE IN WHOLE OR IN PART WITHOUT PERMISSION

BEAUFORT COURT,  
EGG FARM LANE,  
KINGS LANGLEY,  
HERTS WD4 8LR, UK  
TEL +44 (0) 1923 299200  
WWW.RES-GROUP.COM

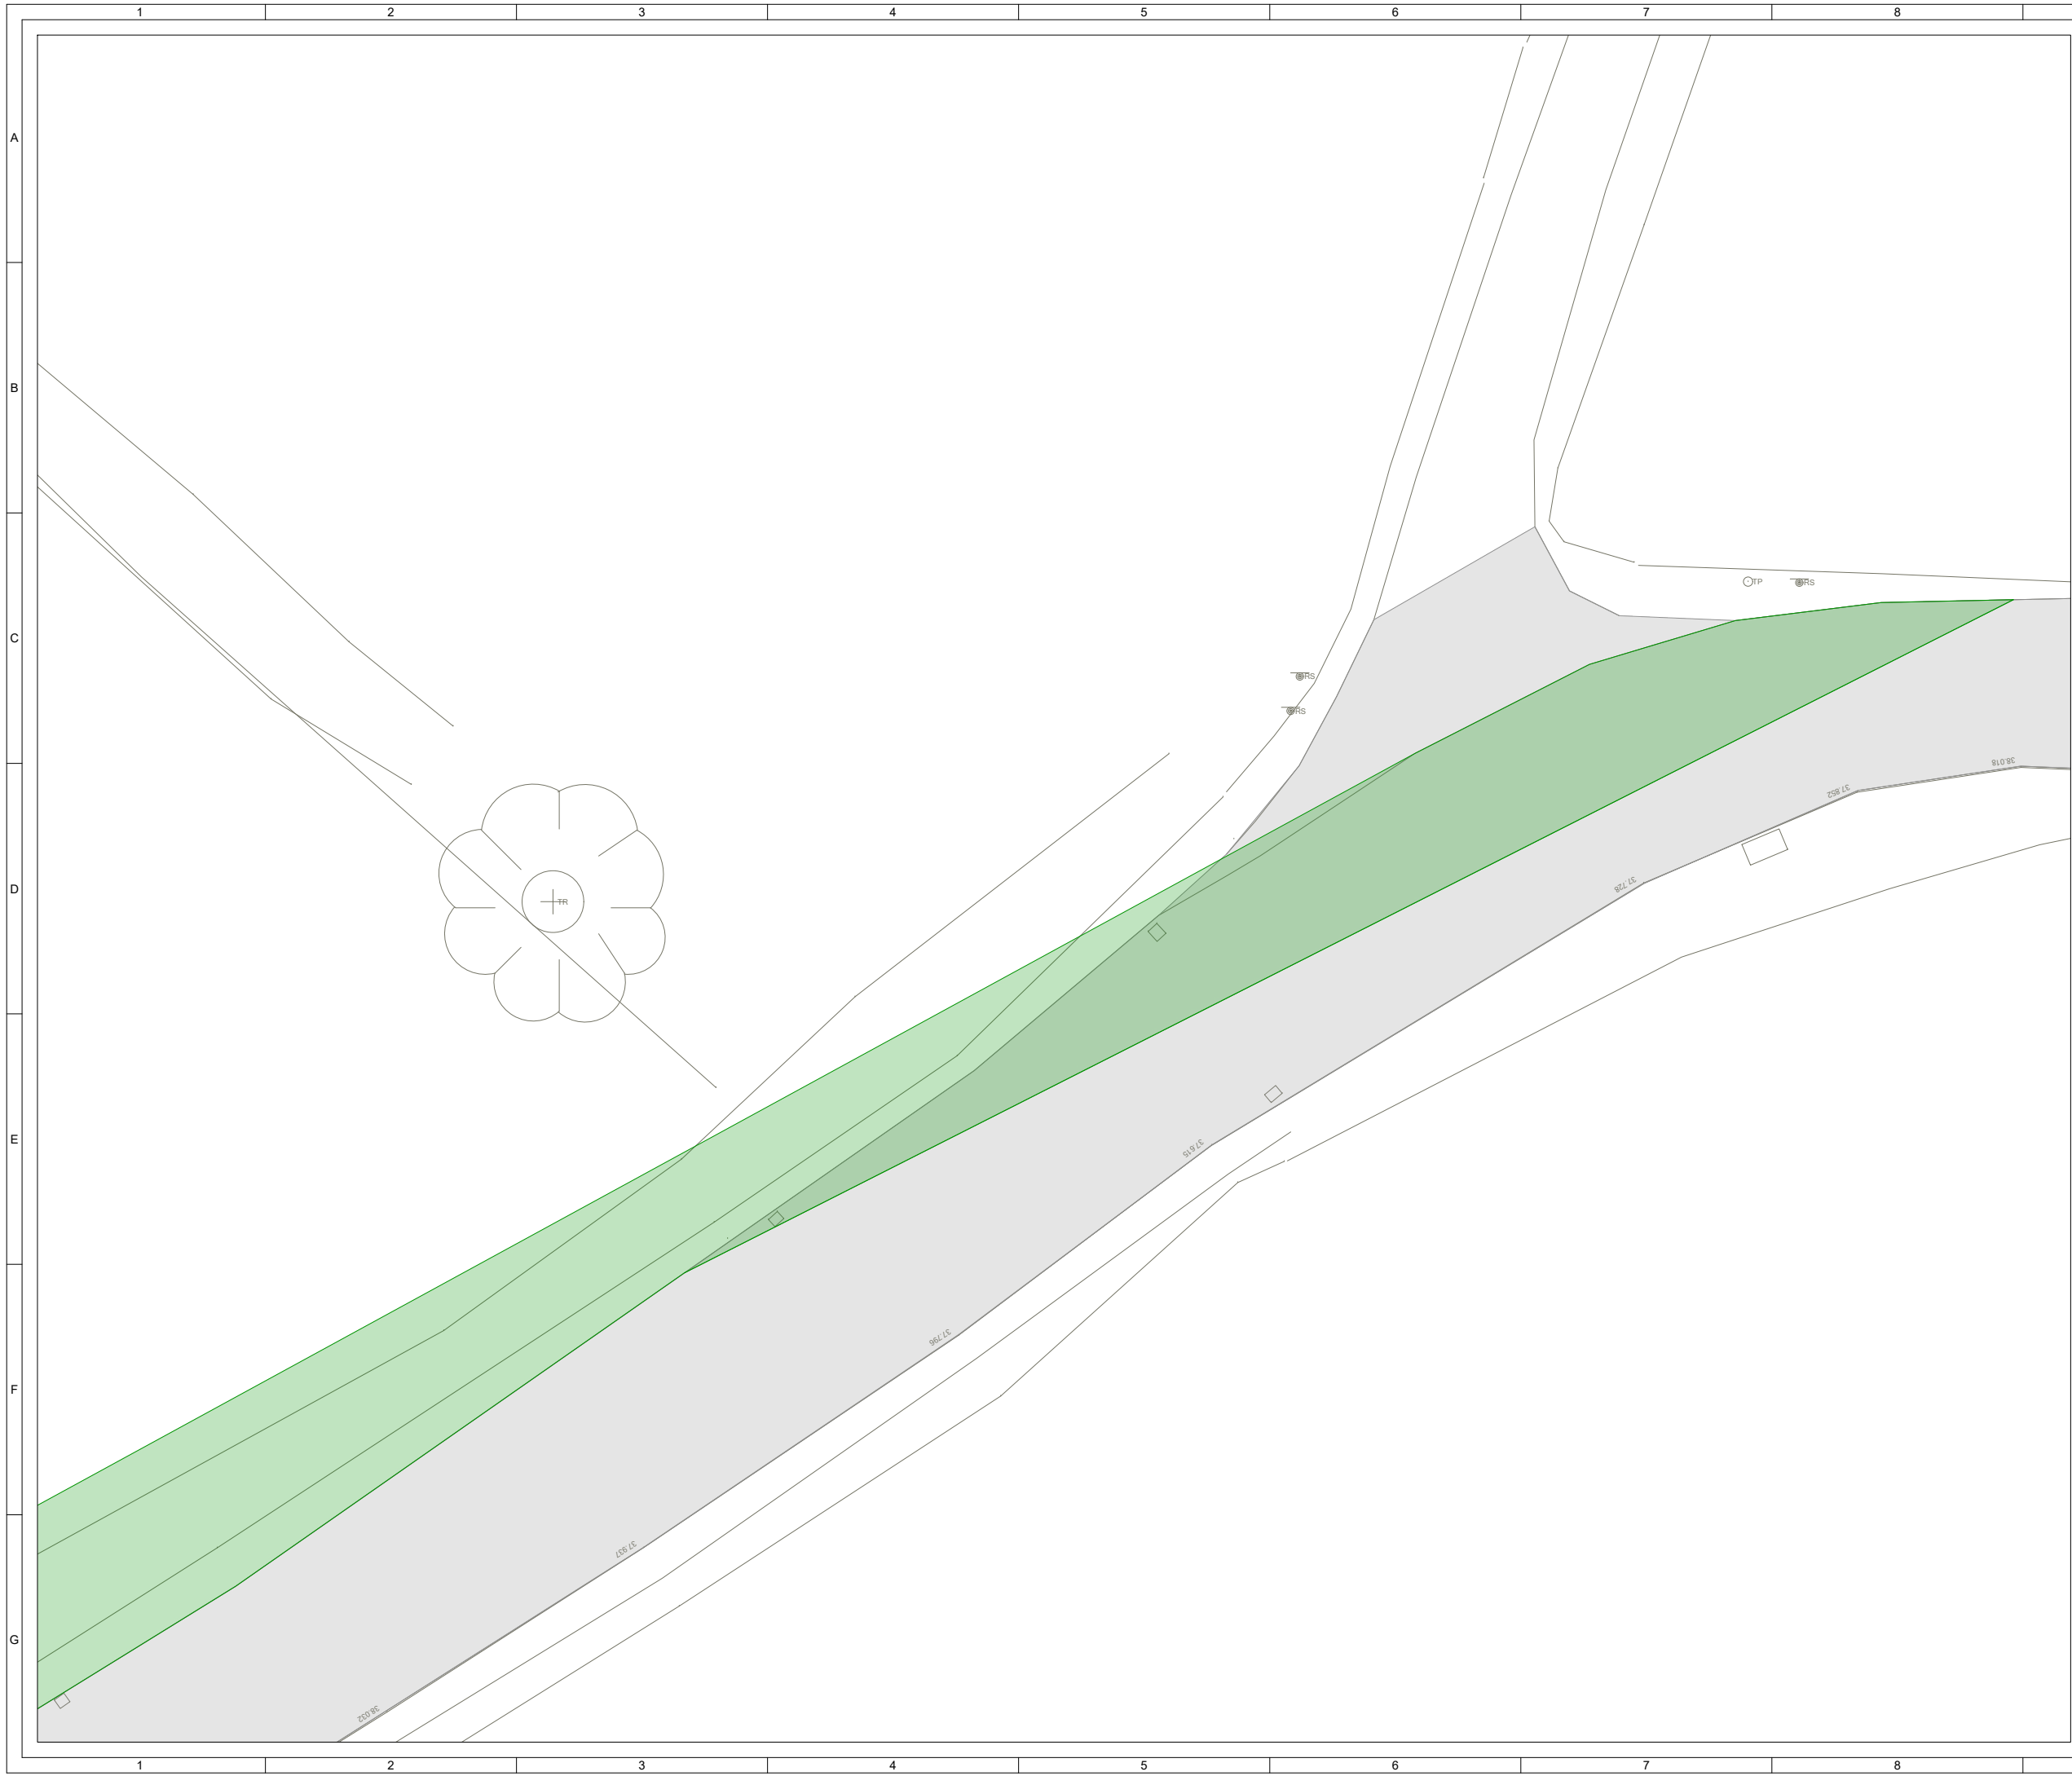


THE LAND & PROPERTY SERVICES INTELLECTUAL PROPERTY IS CROWN COPYRIGHT AND IS REPRODUCED WITH THE PERMISSION OF LAND & PROPERTY SERVICES UNDER DELEGATED AUTHORITY FROM THE CONTROLLER OF HER MAJESTY'S STATIONERY OFFICE, © CROWN COPYRIGHT AND DATABASE RIGHT 2024 LICENCE NO. 242.

- KEY:**
- EXISTING PUBLIC ROAD
  - PROPOSED SITE TRACK
  - VISIBILITY SPLAY - CLEAR OF ANY PHYSICAL OBJECTS RESTRICTING VISIBILITY

- NOTES:**
1. DO NOT SCALE FROM DRAWING.
  2. DETAILS AND DIMENSIONS ARE INDICATIVE ONLY AND SUBJECT TO CHANGES ATE DETAILED DESIGN STAGE.
  3. ANY SURFACE WATER RUNOFF WILL BE TARGETED USING APPROPRIATE SUDS MEASURES TO BE DESIGNED AT A LATER DATE.
  4. ALL VISIBILITY SPLAYS ARE SHOWN WITHIN LANDS UNDER APPLICANTS CONTROL.

SHEET 6 OF 7

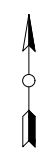

ISSUE	DRAWN	CHKD	APPD	DATE	REVISION NOTES
4	FG	JM	RB	2024-08-01	Vertical visibility splay added
3	FG	JM	RB	2023-10-25	Proposed site track update
2	FG	JM	RB	2023-10-02	Figure number updated
1	FG	JM	RB	2023-09-07	First Issue

<b>PURPOSE</b>		<b>COORDINATES</b>	
PERMITTING		IRENET95 ITM	
<b>SCALE</b>		<b>DATUM</b>	
1:200	@A3	N/A	
<b>LAYOUT DRAWING</b>		<b>T-LAYOUT NO</b>	
N/A		N/A	

**PROJECT TITLE**  
MAGHERALIN

**DRAWING TITLE**  
FIGURE 15  
SITE ACCESS 2  
DROMORE RD - B2


<b>RES DRAWING NUMBER</b>	<b>REV</b>
05215-RES-ACC-DR-PT-002	4

THIS DRAWING IS THE PROPERTY OF RENEWABLE ENERGY SYSTEMS LIMITED AND NO REPRODUCTION MAY BE MADE IN WHOLE OR IN PART WITHOUT PERMISSION

BEAUFORT COURT,  
EGG FARM LANE,  
KINGS LANGLEY,  
HERTS WD4 8LR, UK  
TEL +44 (0) 1923 299200  
WWW.RES-GROUP.COM



- KEY:**
-  EXISTING PUBLIC ROAD
  -  PROPOSED SITE TRACK
  -  VISIBILITY SPLAY - CLEAR OF ANY PHYSICAL OBJECTS RESTRICTING VISIBILITY

- NOTES:**
1. DO NOT SCALE FROM DRAWING.
  2. DETAILS AND DIMENSIONS ARE INDICATIVE ONLY AND SUBJECT TO CHANGES ATE DETAILED DESIGN STAGE.
  3. ANY SURFACE WATER RUNOFF WILL BE TARGETED USING APPROPRIATE SUDS MEASURES TO BE DESIGNED AT A LATER DATE.
  4. ALL VISIBILITY SPLAYS ARE SHOWN WITHIN LANDS UNDER APPLICANTS CONTROL.
  5. VERTICAL VISIBILITY ASSUMES DRIVER EYE HEIGHT OF 1.05m OBSERVING A MINIMUM OF 0.26m ABOVE GROUND LEVEL.

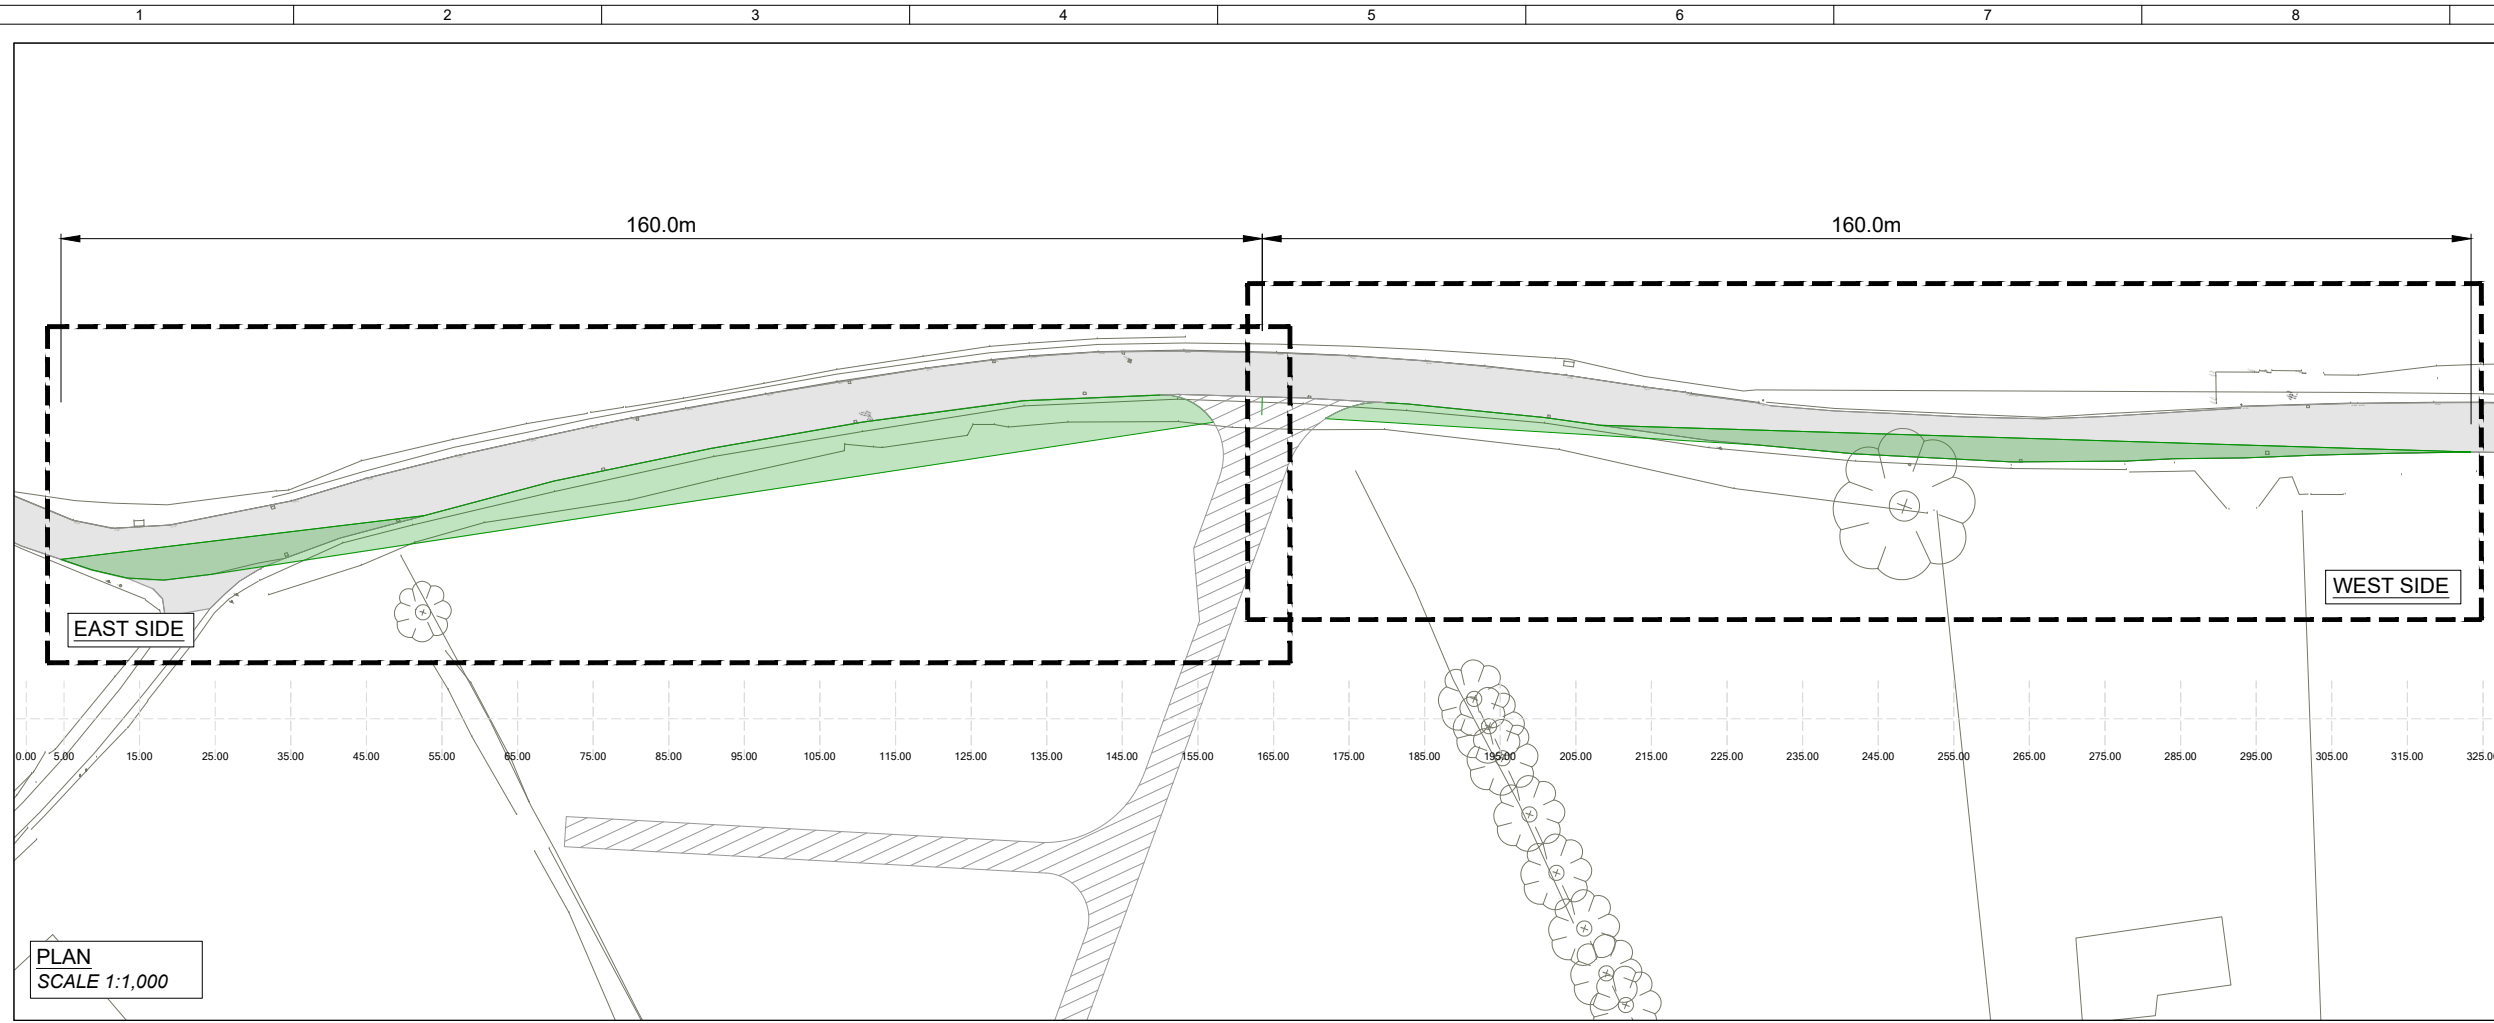


PLAN  
SCALE 1:1,000

SHEET 7 OF 7

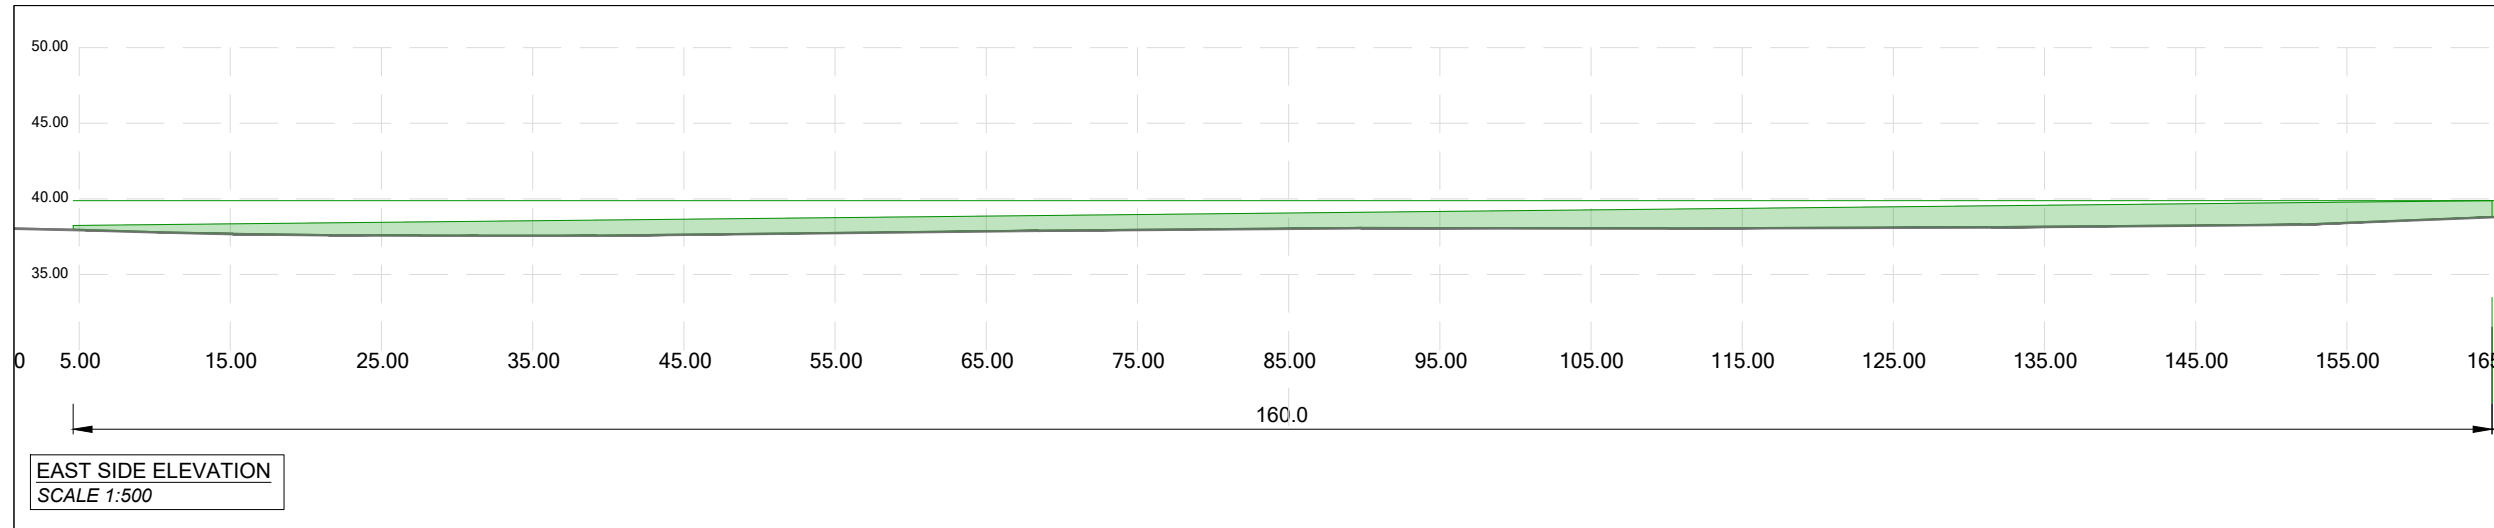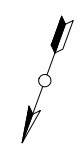

EAST SIDE ELEVATION  
SCALE 1:500

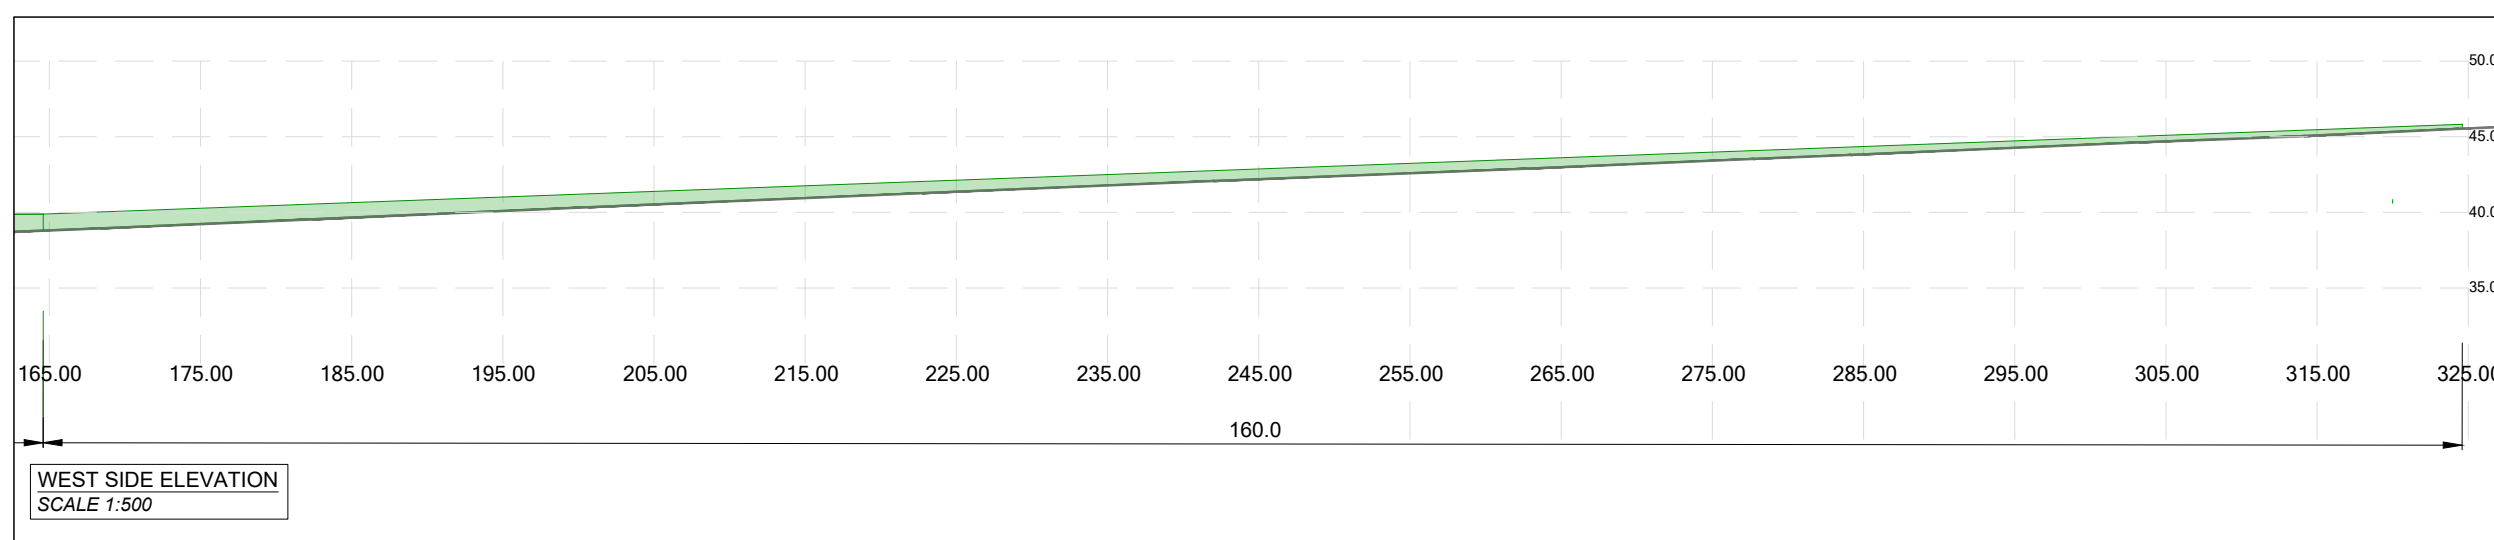

WEST SIDE ELEVATION  
SCALE 1:500

ISSUE	DRAWN	CHKD	APPD	DATE	REVISION NOTES
4	FG	JM	RB	2024-08-01	Vertical visibility splay added
3	FG	JM	RB	2023-10-25	Proposed site track update
2	FG	JM	RB	2023-10-02	Figure number updated
1	FG	JM	RB	2023-09-07	First Issue

PURPOSE		COORDINATES	
PERMITTING		IRENET95 ITM	
SCALE	DATUM	N/A	
AS SHOWN @A3			
LAYOUT DRAWING	T-LAYOUT NO	N/A	
N/A			

PROJECT TITLE  
**MAGHERALIN**

DRAWING TITLE  
**FIGURE 15  
SITE ACCESS 2  
DROMORE RD - B2**

RES DRAWING NUMBER	REV
<b>05215-RES-ACC-DR-PT-002</b>	<b>4</b>

THIS DRAWING IS THE PROPERTY OF RENEWABLE ENERGY SYSTEMS LIMITED AND NO REPRODUCTION MAY BE MADE IN WHOLE OR IN PART WITHOUT PERMISSION



BEAUFORT COURT,  
EGG FARM LANE,  
KINGS LANGLEY,  
HERTS WD4 8LR, UK  
TEL +44 (0) 1923 299200  
WWW.RES-GROUP.COM