

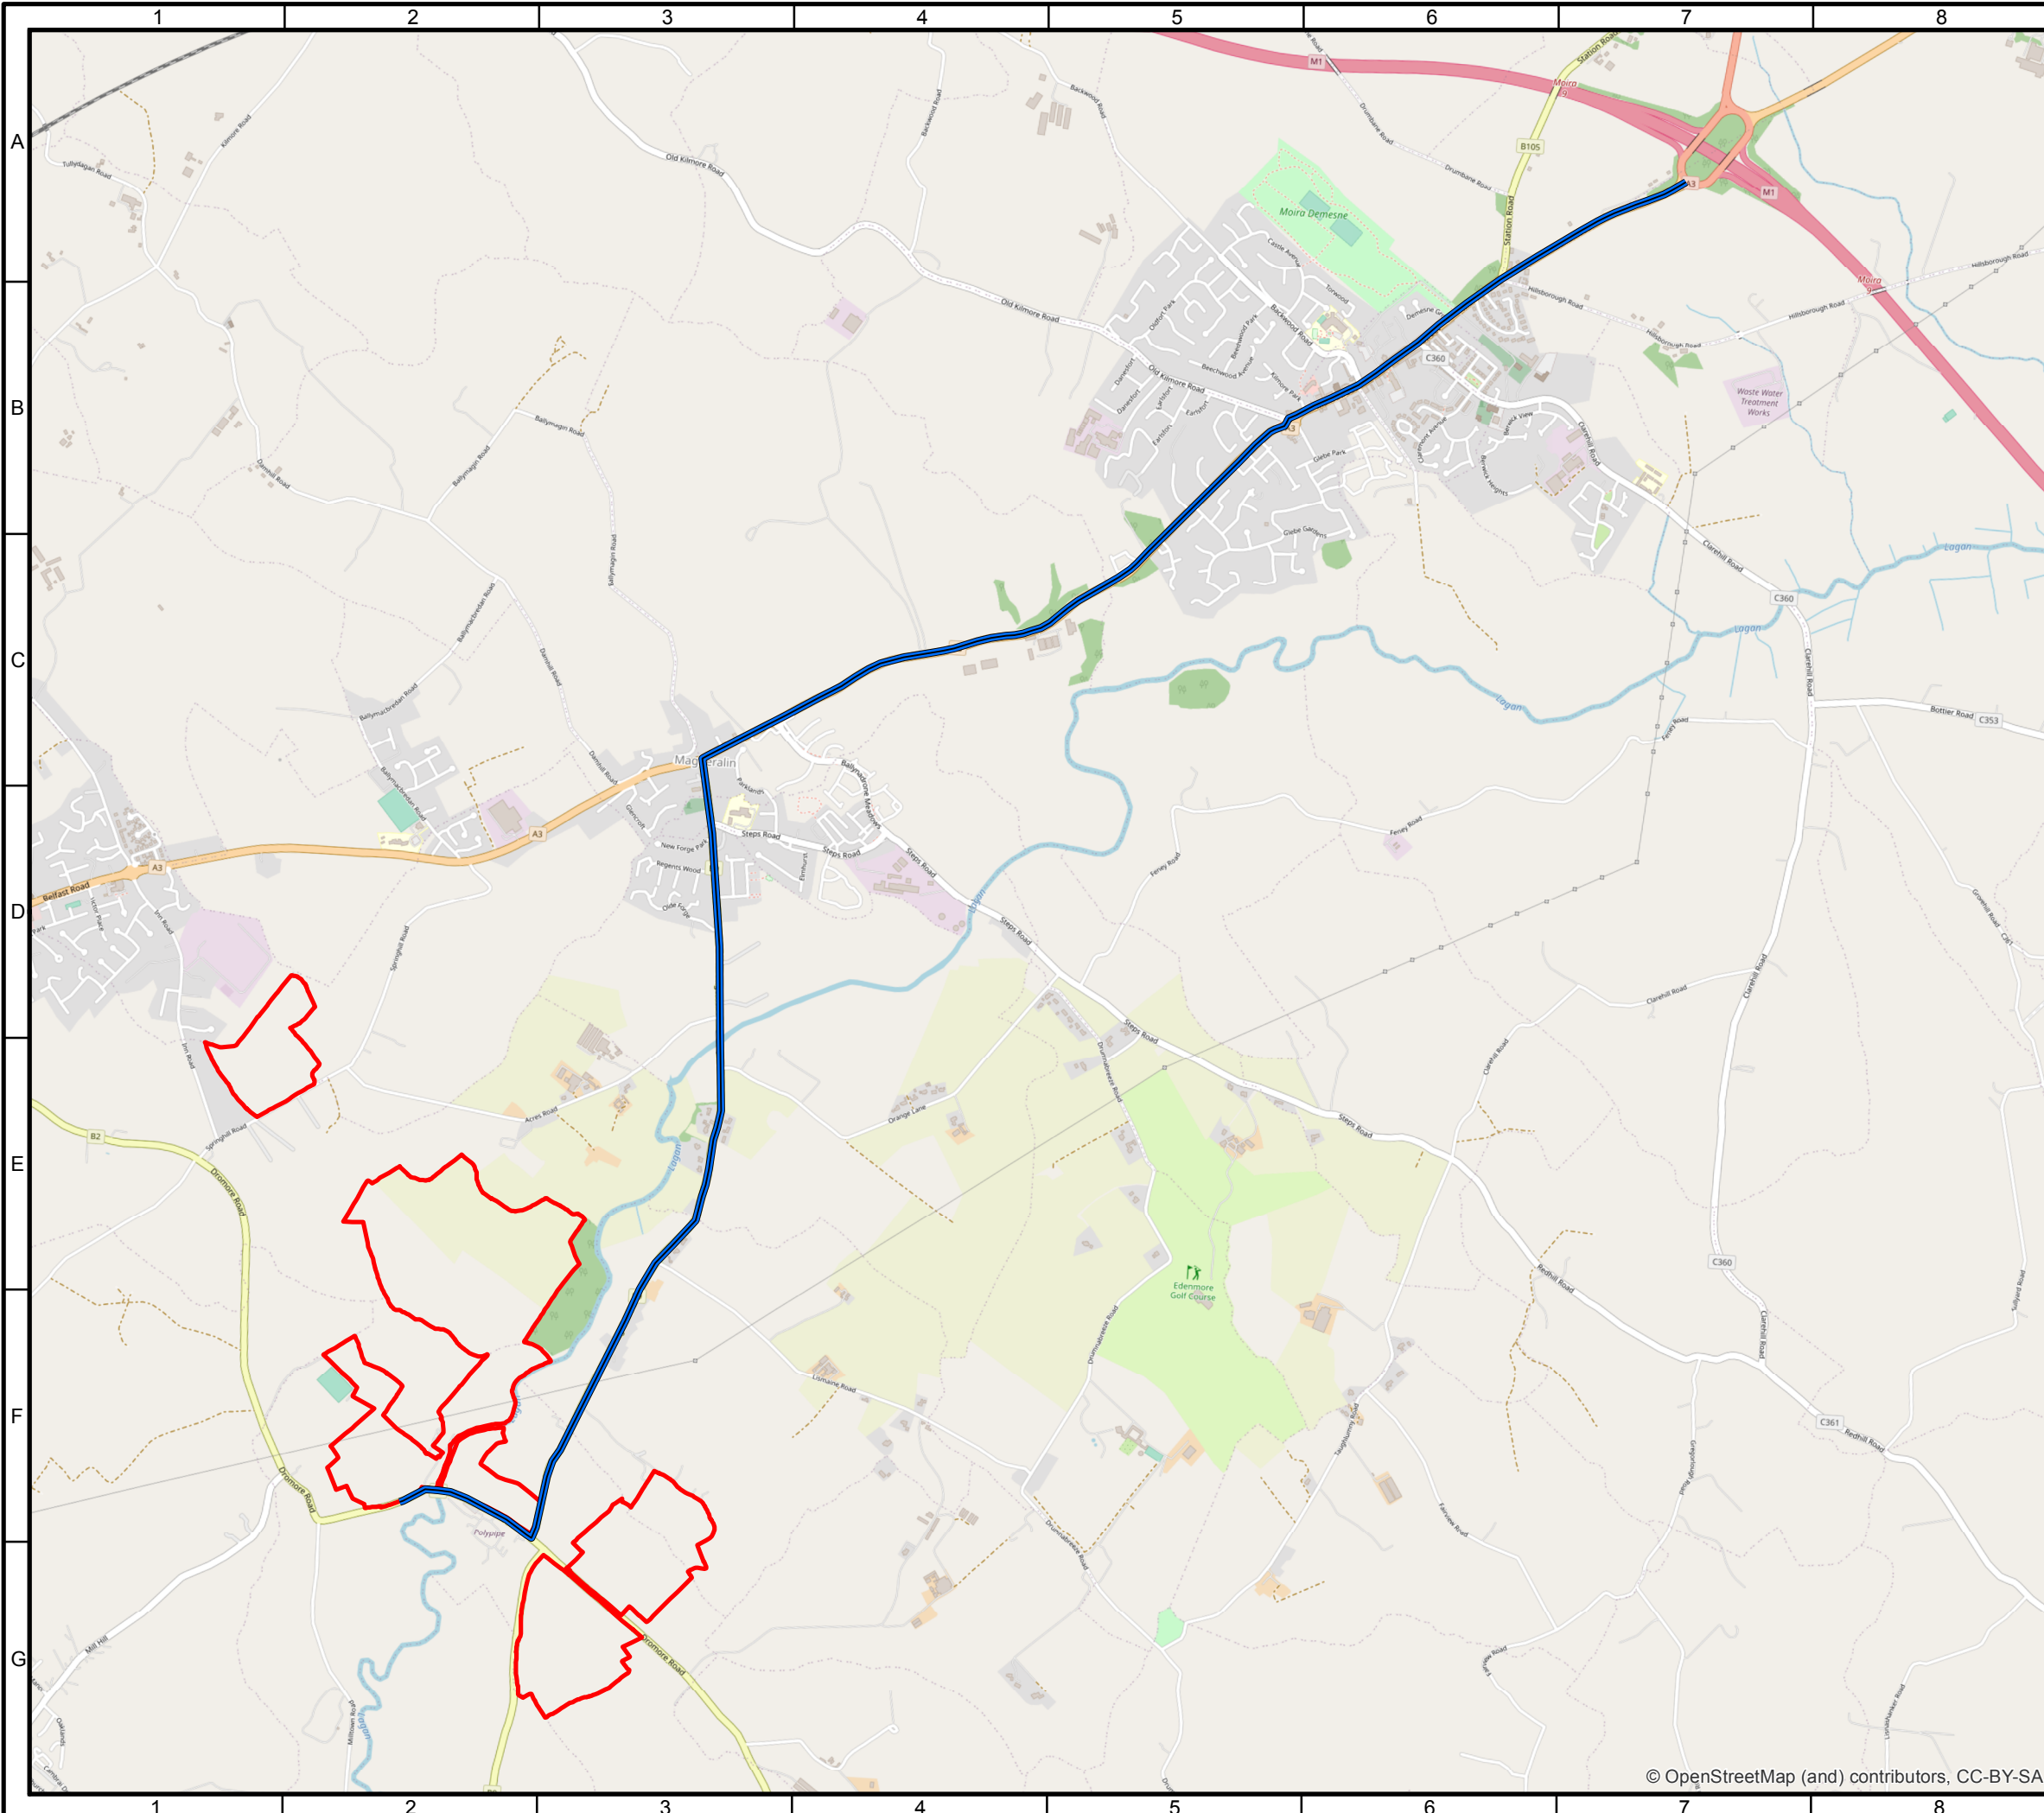


-  Access A1
-  Site Boundary



1	OO	10/03/23	RB	10/03/23	FIRST ISSUE
ISSUE	DRAWN	DATE	APPD	DATE	REVISION NOTES
LAYOUT DWG	N/A			LAYOUT NO.	N/A

DRAWING NUMBER
05215-RES-LAY-DR-TE-005

COORDS British National Grid

PURPOSE PRELIMINARY

SCALE 1:22,000 ORIGINAL PLOT SIZE A3

PROJECT TITLE
MAGHERALIN

DRAWING TITLE

THIS DRAWING IS THE PROPERTY OF RENEWABLE ENERGY SYSTEMS LIMITED AND NO REPRODUCTION MAY BE MADE IN WHOLE OR IN PART WITHOUT PERMISSION



BEAUFORT COURT
EGG FARM LANE
KINGS LANGLEY
HERTFORDSHIRE
WD4 8LR
TEL +44 (0) 1923 299200