







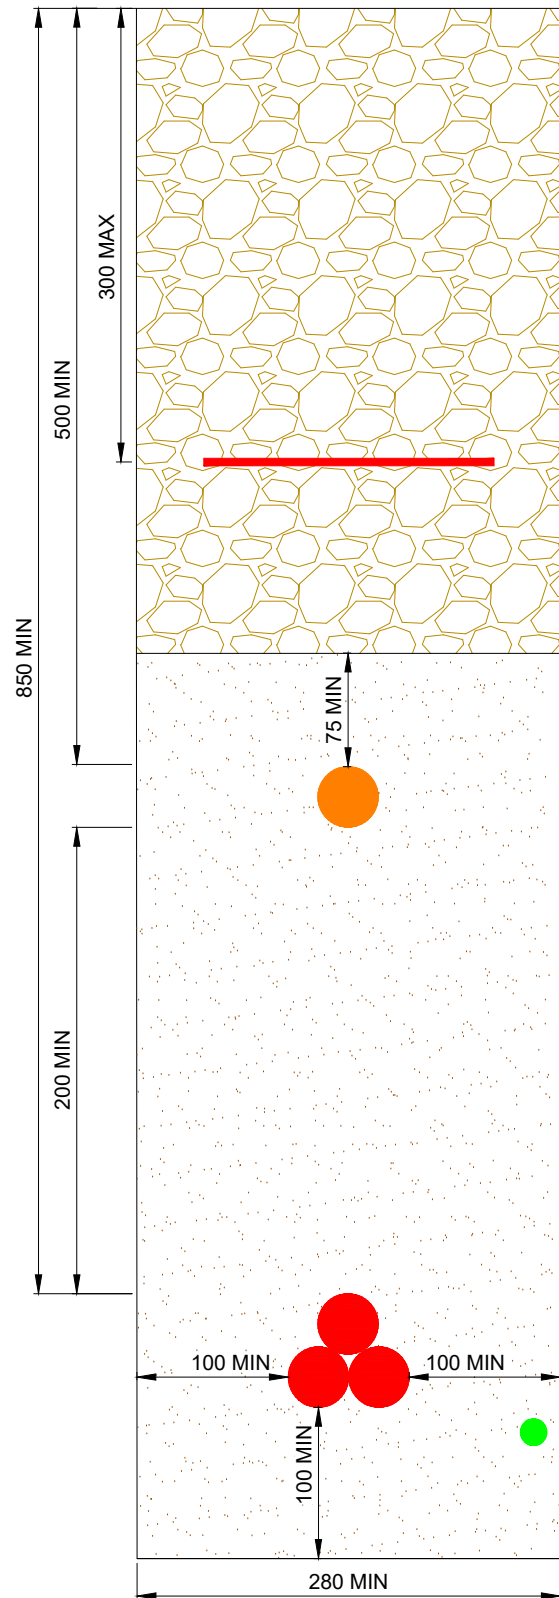

**TYPICAL HV AV CABLE TRENCH
WITH FIBRE OPTIC / LV AC CABLE**

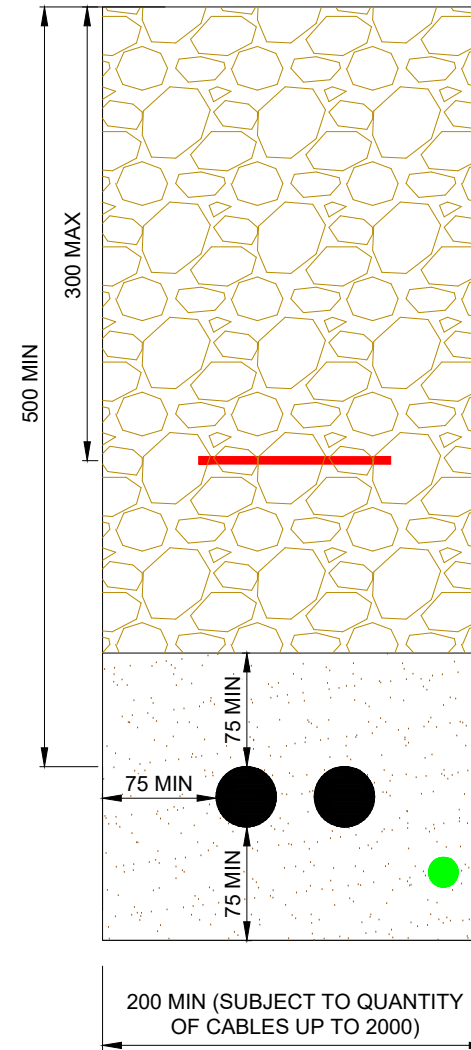

**TYPICAL LV DC CABLE TRENCH
(1 NO. PAIR SHOWN, QUANTITY
OF CABLES VARIES SUBJECT
TO LOCATION)**



KEY

-  BACKFILL
-  SAND
-  WARNING TAPE
-  LV DC CABLES
-  FIBRE OPTIC CABLES / LV AC CABLES
-  HV AC CABLE
- EARTHING CABLE

NOTES

1. THIS DRAWING IS INDICATIVE ONLY AND SUBJECT TO CHANGE AT THE DETAILED DESIGN STAGE.
2. ALL DIMENSIONS IN MILLIMETERS UNLESS NOTED OTHERWISE.

SHEET 1 OF 2


Produced by: Francesco Ghergo
Renewable Energy Systems Ltd
Registered Office: Beaufort Court,
Egg Farm Lane, Kings Langley,
Hertfordshire, WD48LR

1	FG	SM	JM	2023-09-08	First Issue
ISSUE	DRAWN	CHKD	APPD	DATE	REVISION NOTES
PURPOSE					COORDINATES
PERMITTING					N/A
SCALE					DATUM
1:5 @A3					N/A
LAYOUT DRAWING					T-LAYOUT NO
N/A					N/A
PROJECT TITLE					
MAGHERALIN					
DRAWING TITLE					
FIGURE 10					
TYPICAL CABLE TRENCH SECTIONS					
RES DRAWING NUMBER					REV
05215-RES-ERW-DR-PT-002					1
THIS DRAWING IS THE PROPERTY OF RENEWABLE ENERGY SYSTEMS LIMITED AND NO REPRODUCTION MAY BE MADE IN WHOLE OR IN PART WITHOUT PERMISSION					



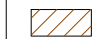





BEAUFORT COURT,
EGG FARM LANE,
KINGS LANGLEY,
HERTS WD4 8LR, UK
TEL +44 (0) 1923 299200
WWW.RES-GROUP.COM

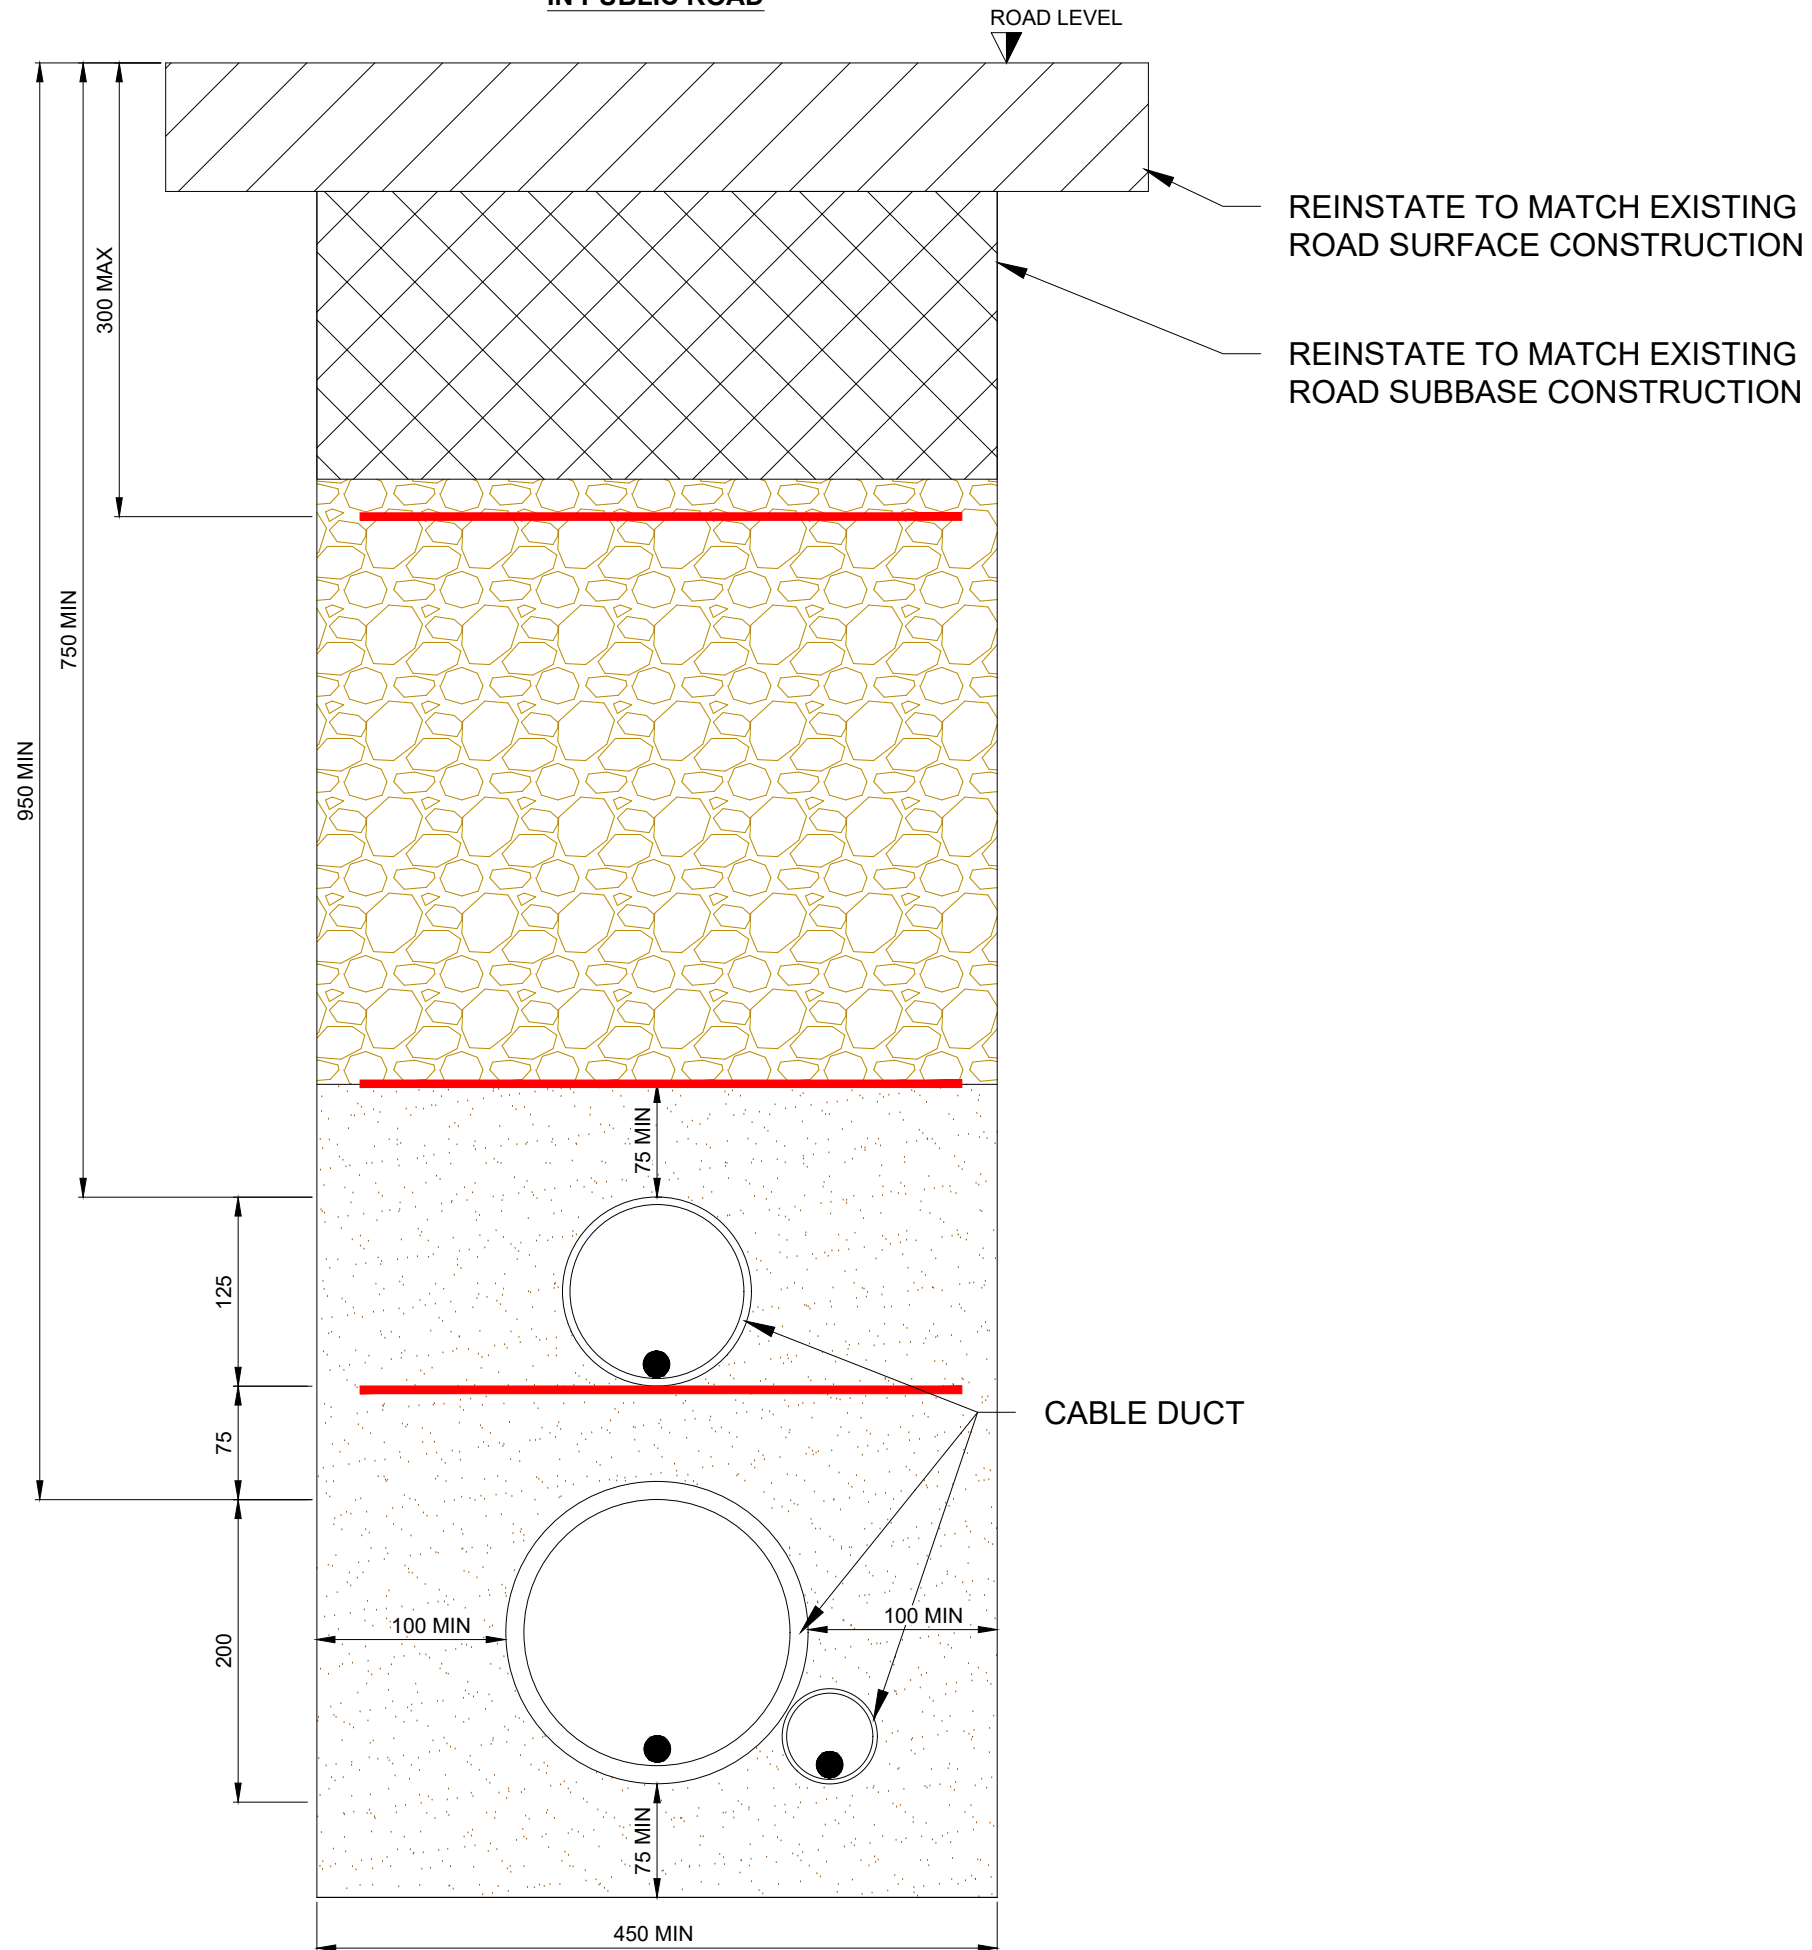**TYPICAL HV AV CABLE TRENCH
WITH FIBRE OPTIC / LV AC CABLE
IN PUBLIC ROAD**

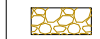

KEY


-  BACKFILL
-  SAND
-  ROAD SURFACING
-  ROAD SUBBASE
-  WARNING TAPE
-  DRAW CHORDS

NOTES

1. THIS DRAWING IS INDICATIVE ONLY AND SUBJECT TO CHANGE AT THE DETAILED DESIGN STAGE.
2. ALL DIMENSIONS IN MILLIMETERS UNLESS NOTED OTHERWISE.
3. CABLES TO BE PULLED THROUGH POST INSTALLATION.

SHEET 2 OF 2

Produced by: Francesco Ghergo
Renewable Energy Systems Ltd
Registered Office: Beaufort Court,
Egg Farm Lane, Kings Langley,
Hertfordshire, WD48LR

1	FG	SM	JM	2023-09-08	First Issue
ISSUE	DRAWN	CHKD	APPD	DATE	REVISION NOTES
PURPOSE					COORDINATES
PERMITTING					N/A
SCALE				1:5 @A3	DATUM
					N/A
LAYOUT DRAWING					T-LAYOUT NO
N/A					N/A
PROJECT TITLE					
MAGHERALIN					
DRAWING TITLE					
FIGURE 10					
TYPICAL CABLE TRENCH SECTIONS					
RES DRAWING NUMBER					REV
05215-RES-ERW-DR-PT-002					1
THIS DRAWING IS THE PROPERTY OF RENEWABLE ENERGY SYSTEMS LIMITED AND NO REPRODUCTION MAY BE MADE IN WHOLE OR IN PART WITHOUT PERMISSION					
				BEAUFORT COURT, EGG FARM LANE, KINGS LANGLEY, HERTS WD4 8LR, UK TEL +44 (0) 1923 299200 WWW.RES-GROUP.COM	