
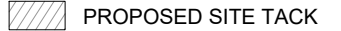

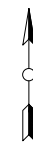


- KEY:**
-  EXISTING PUBLIC ROAD
 -  PROPOSED SITE TRACK
 -  VISIBILITY SPLAY - CLEAR OF ANY PHYSICAL OBJECTS RESTRICTING VISIBILITY

- NOTES:**
1. DO NOT SCALE FROM DRAWING.
 2. DETAILS AND DIMENSIONS ARE INDICATIVE ONLY AND SUBJECT TO CHANGES ATE DETAILED DESIGN STAGE.
 3. ANY SURFACE WATER RUNOFF WILL BE TARGETED USING APPROPRIATE SUDS MEASURES TO BE DESIGNED AT A LATER DATE.
 4. ALL VISIBILITY SPLAYS ARE SHOWN WITHIN LANDS UNDER APPLICANTS CONTROL.

OVERVIEW
SHEET 1 OF 6



3	FG	JM	RB	2023-10-25	Proposed site track update
2	FG	JM	RB	2023-10-02	Figure number updated
1	FG	JM	RB	2023-09-07	First Issue
ISSUE	DRAWN	CHKD	APPD	DATE	REVISION NOTES

PURPOSE		COORDINATES	
PERMITTING		IRENET95 ITM	
SCALE	1:1,000 @A3	DATUM	N/A
LAYOUT DRAWING	N/A	T-LAYOUT NO	N/A




PROJECT TITLE
MAGHERALIN


DRAWING TITLE
**FIGURE 14
SITE ACCESS 1
SPRINGHILL ROAD**

RES DRAWING NUMBER	REV
05215-RES-ACC-DR-PT-001	3

THIS DRAWING IS THE PROPERTY OF RENEWABLE ENERGY SYSTEMS LIMITED AND NO REPRODUCTION MAY BE MADE IN WHOLE OR IN PART WITHOUT PERMISSION

res
BEAUFORT COURT,
EGG FARM LANE,
KINGS LANGLEY,
HERTS WD4 8LR, UK
TEL +44 (0) 1923 299200
WWW.RES-GROUP.COM

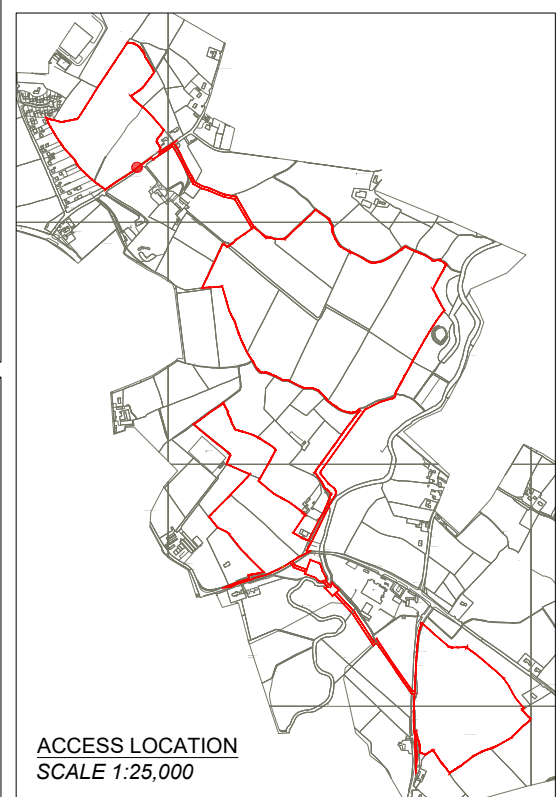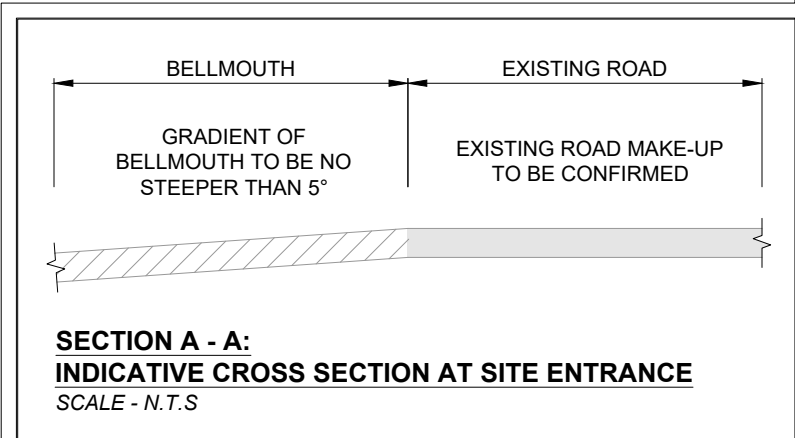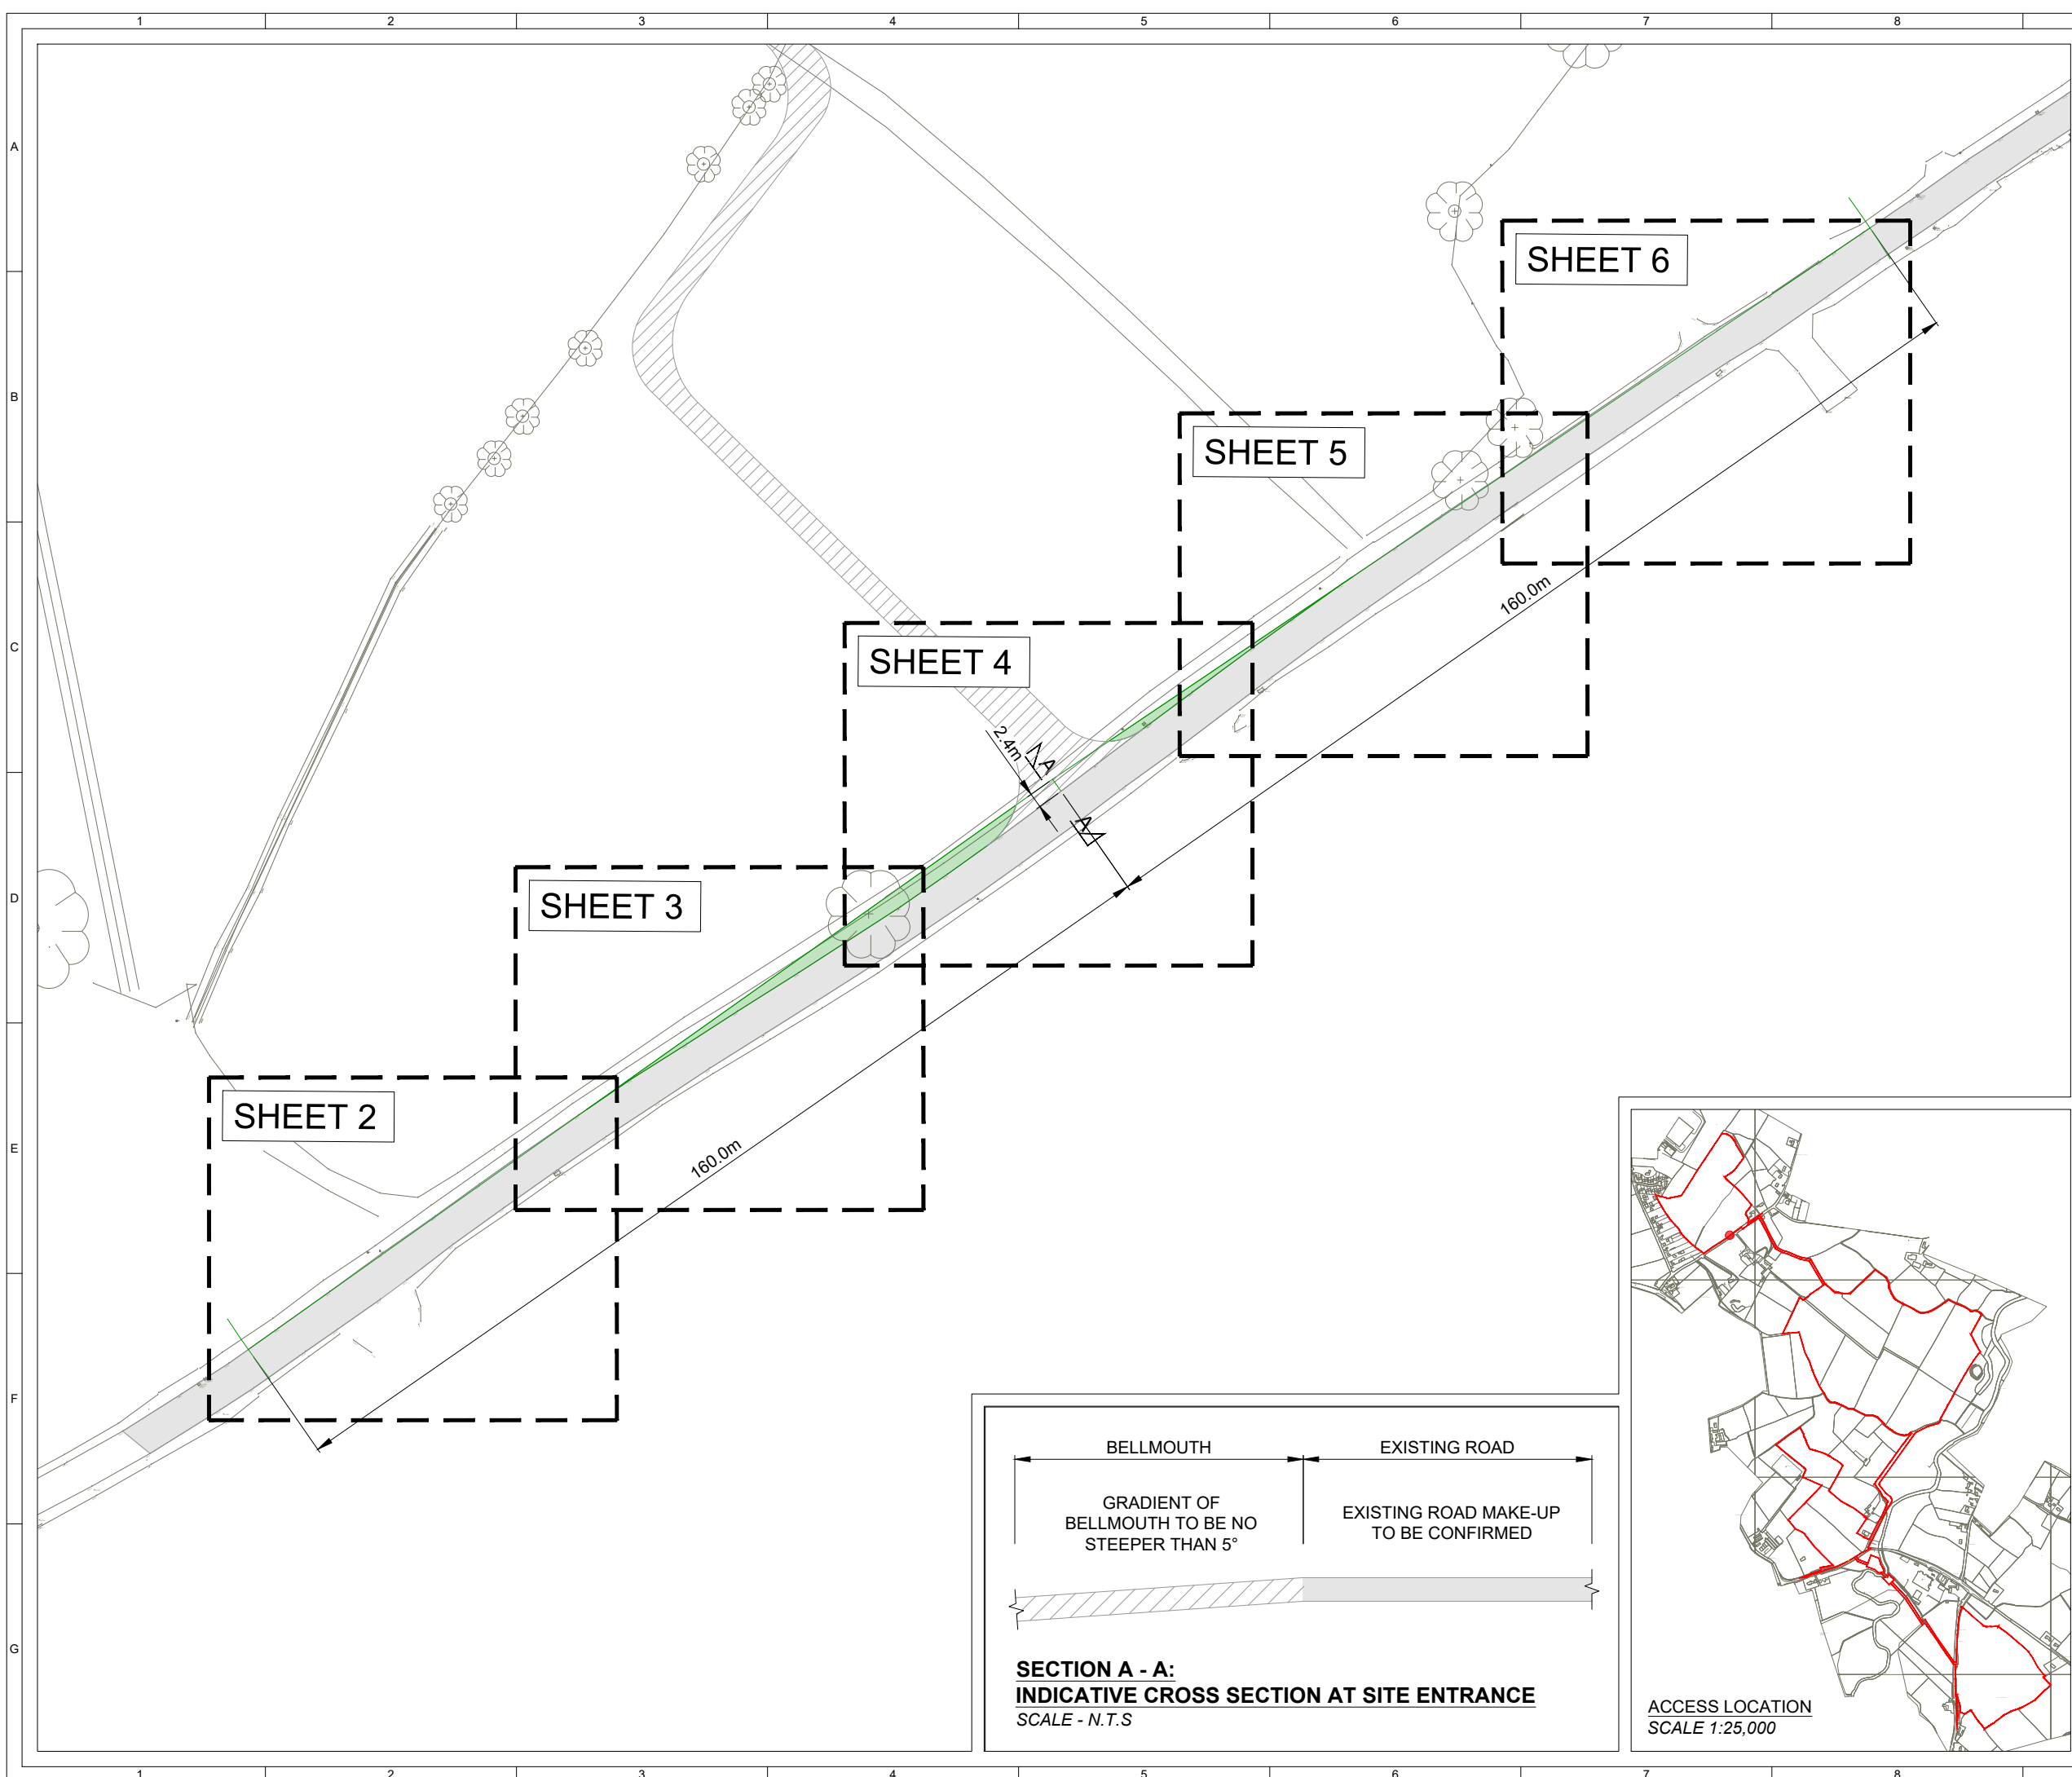

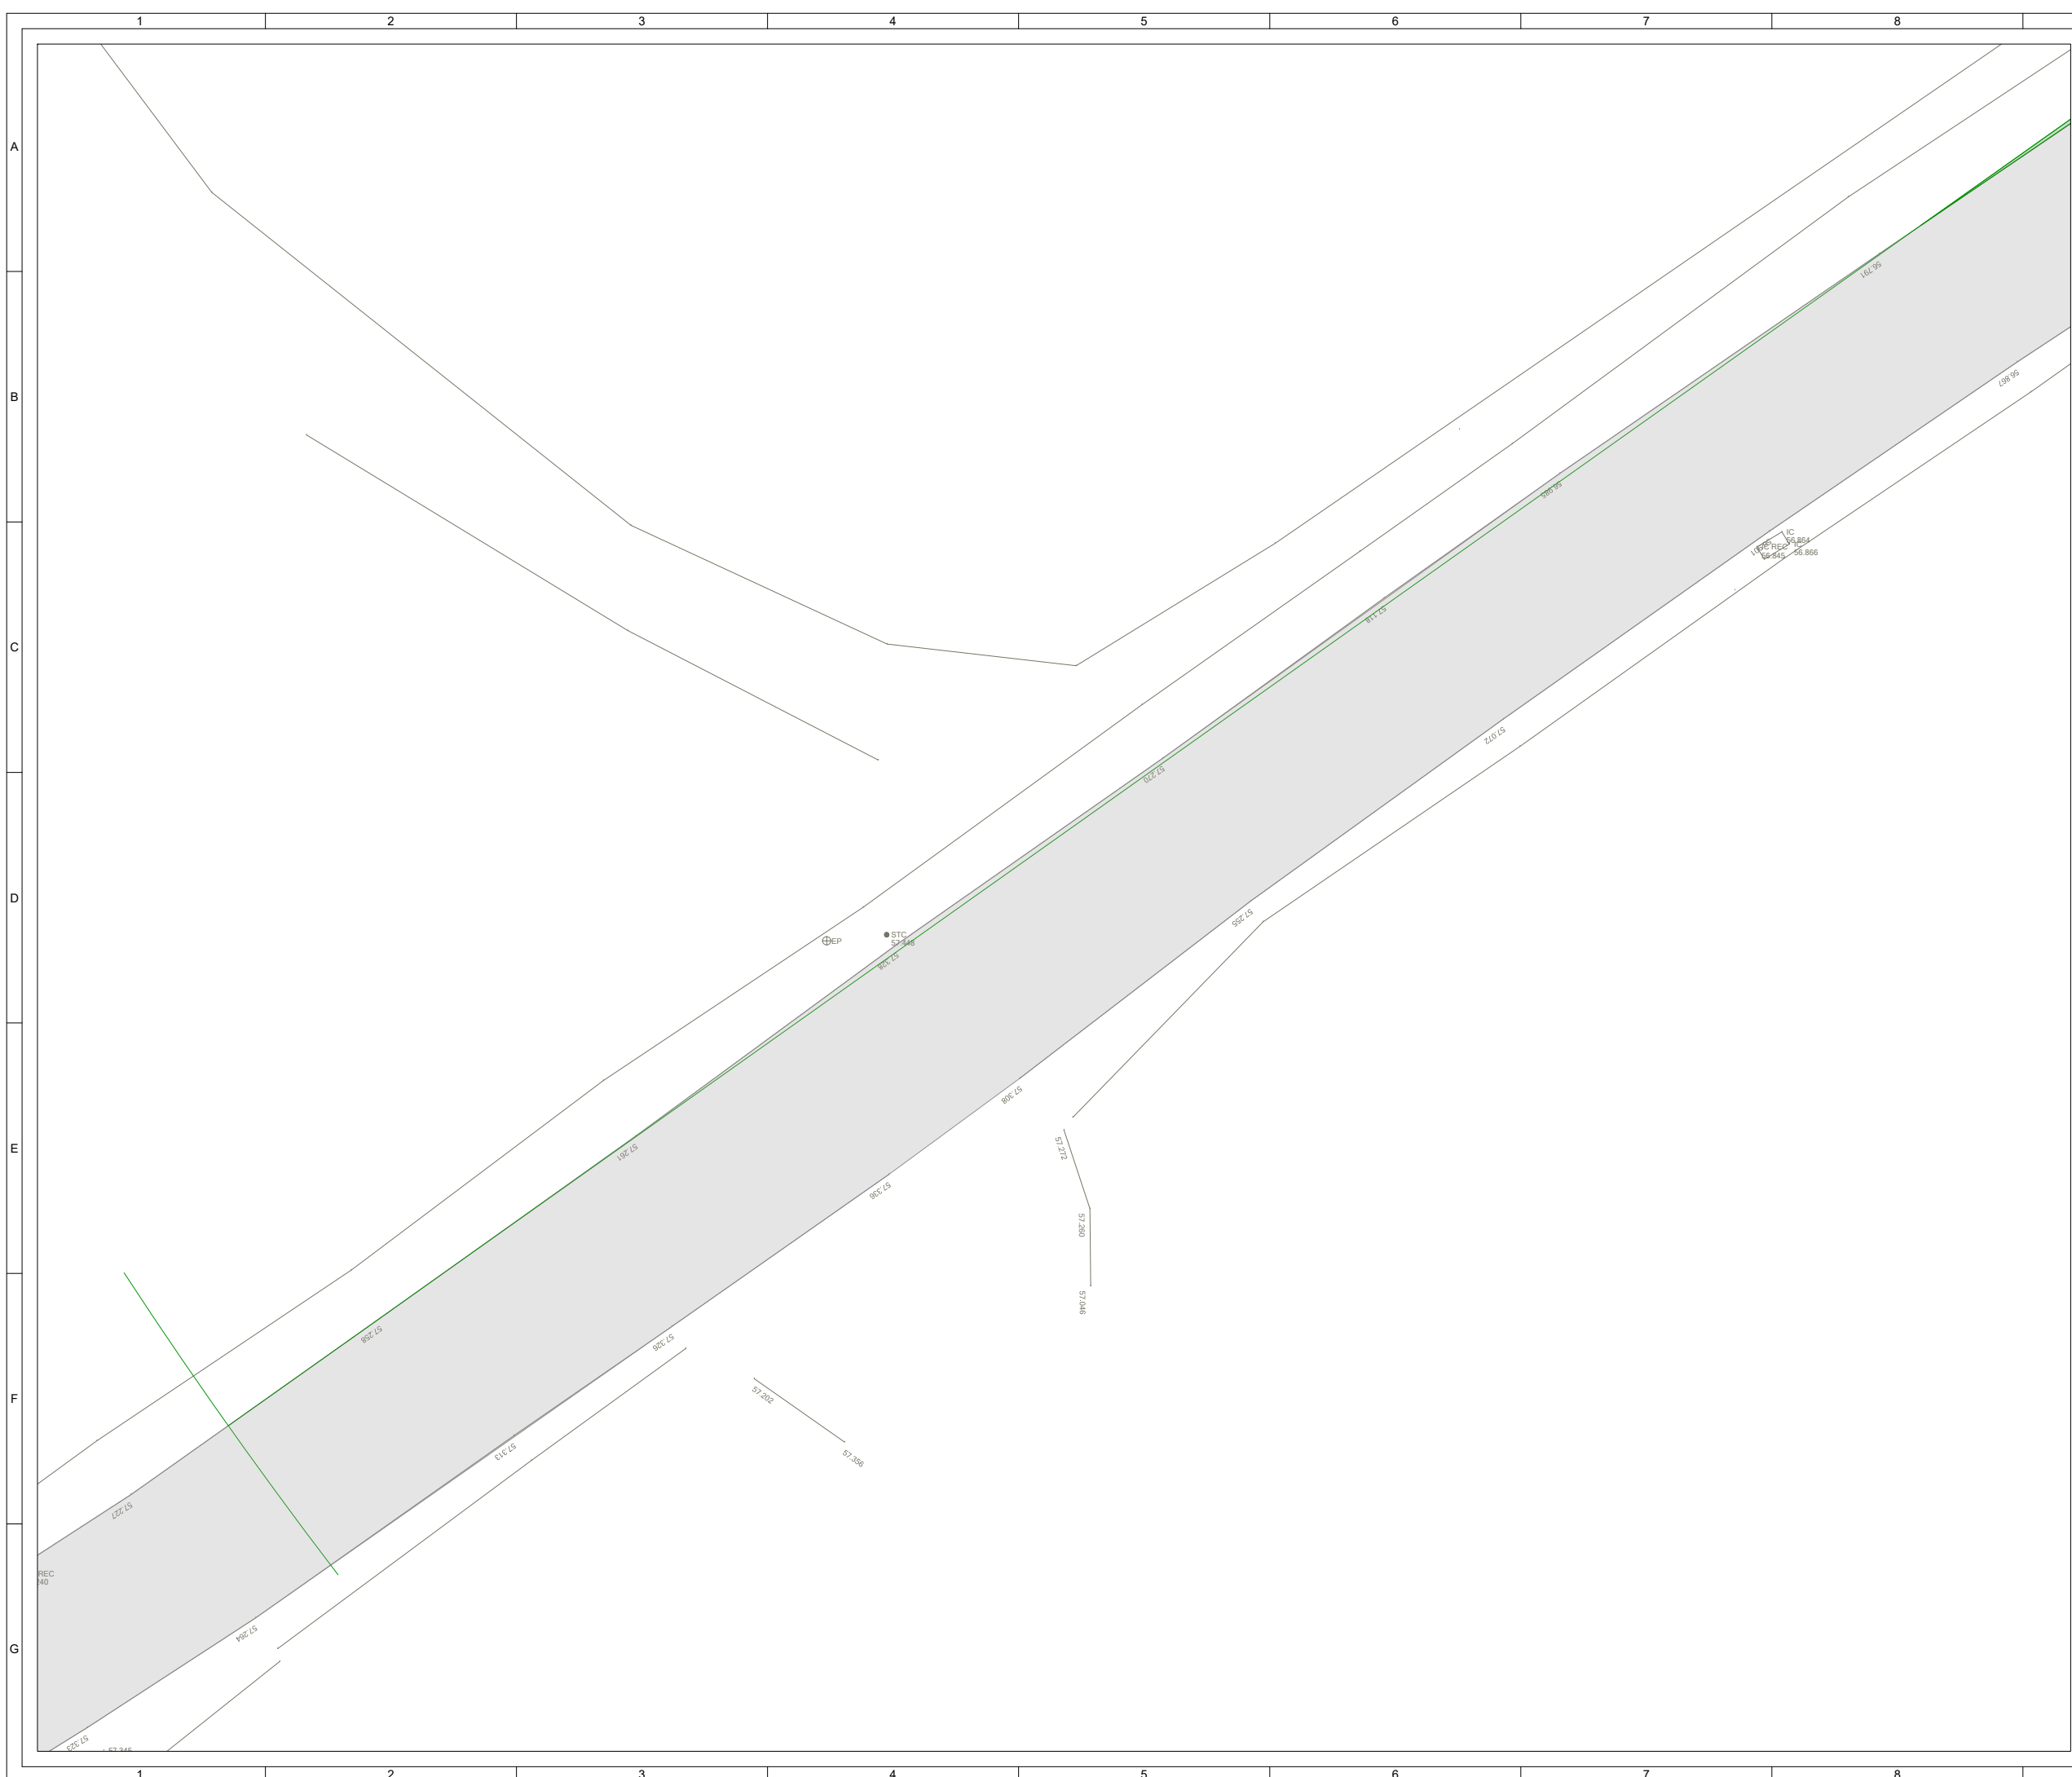

THE LAND & PROPERTY SERVICES INTELLECTUAL PROPERTY IS CROWN COPYRIGHT AND IS REPRODUCED WITH THE PERMISSION OF LAND & PROPERTY SERVICES UNDER DELEGATED AUTHORITY FROM THE CONTROLLER OF HER MAJESTY'S STATIONERY OFFICE, © CROWN COPYRIGHT AND DATABASE RIGHT 2023 LICENCE NO. 242.

- KEY:**
- EXISTING PUBLIC ROAD
 - PROPOSED SITE TRACK
 - VISIBILITY SPLAY - CLEAR OF ANY PHYSICAL OBJECTS RESTRICTING VISIBILITY

- NOTES:**
1. DO NOT SCALE FROM DRAWING.
 2. DETAILS AND DIMENSIONS ARE INDICATIVE ONLY AND SUBJECT TO CHANGES ATE DETAILED DESIGN STAGE.
 3. ANY SURFACE WATER RUNOFF WILL BE TARGETED USING APPROPRIATE SUDS MEASURES TO BE DESIGNED AT A LATER DATE.
 4. ALL VISIBILITY SPLAYS ARE SHOWN WITHIN LANDS UNDER APPLICANTS CONTROL.

SHEET 2 OF 6



3	FG	JM	RB	2023-10-25	Proposed site track update
2	FG	JM	RB	2023-10-02	Figure number updated
1	FG	JM	RB	2023-09-07	First Issue
ISSUE	DRAWN	CHKD	APPD	DATE	REVISION NOTES

PURPOSE		COORDINATES	
PERMITTING		IRENET95 ITM	
SCALE	1:200 @A3	DATUM	N/A
LAYOUT DRAWING	N/A	T-LAYOUT NO	N/A


PROJECT TITLE
MAGHERALIN

DRAWING TITLE
**FIGURE 14
SITE ACCESS 1
SPRINGHILL ROAD**




RES DRAWING NUMBER	REV
05215-RES-ACC-DR-PT-001	3

THIS DRAWING IS THE PROPERTY OF RENEWABLE ENERGY SYSTEMS LIMITED AND NO REPRODUCTION MAY BE MADE IN WHOLE OR IN PART WITHOUT PERMISSION

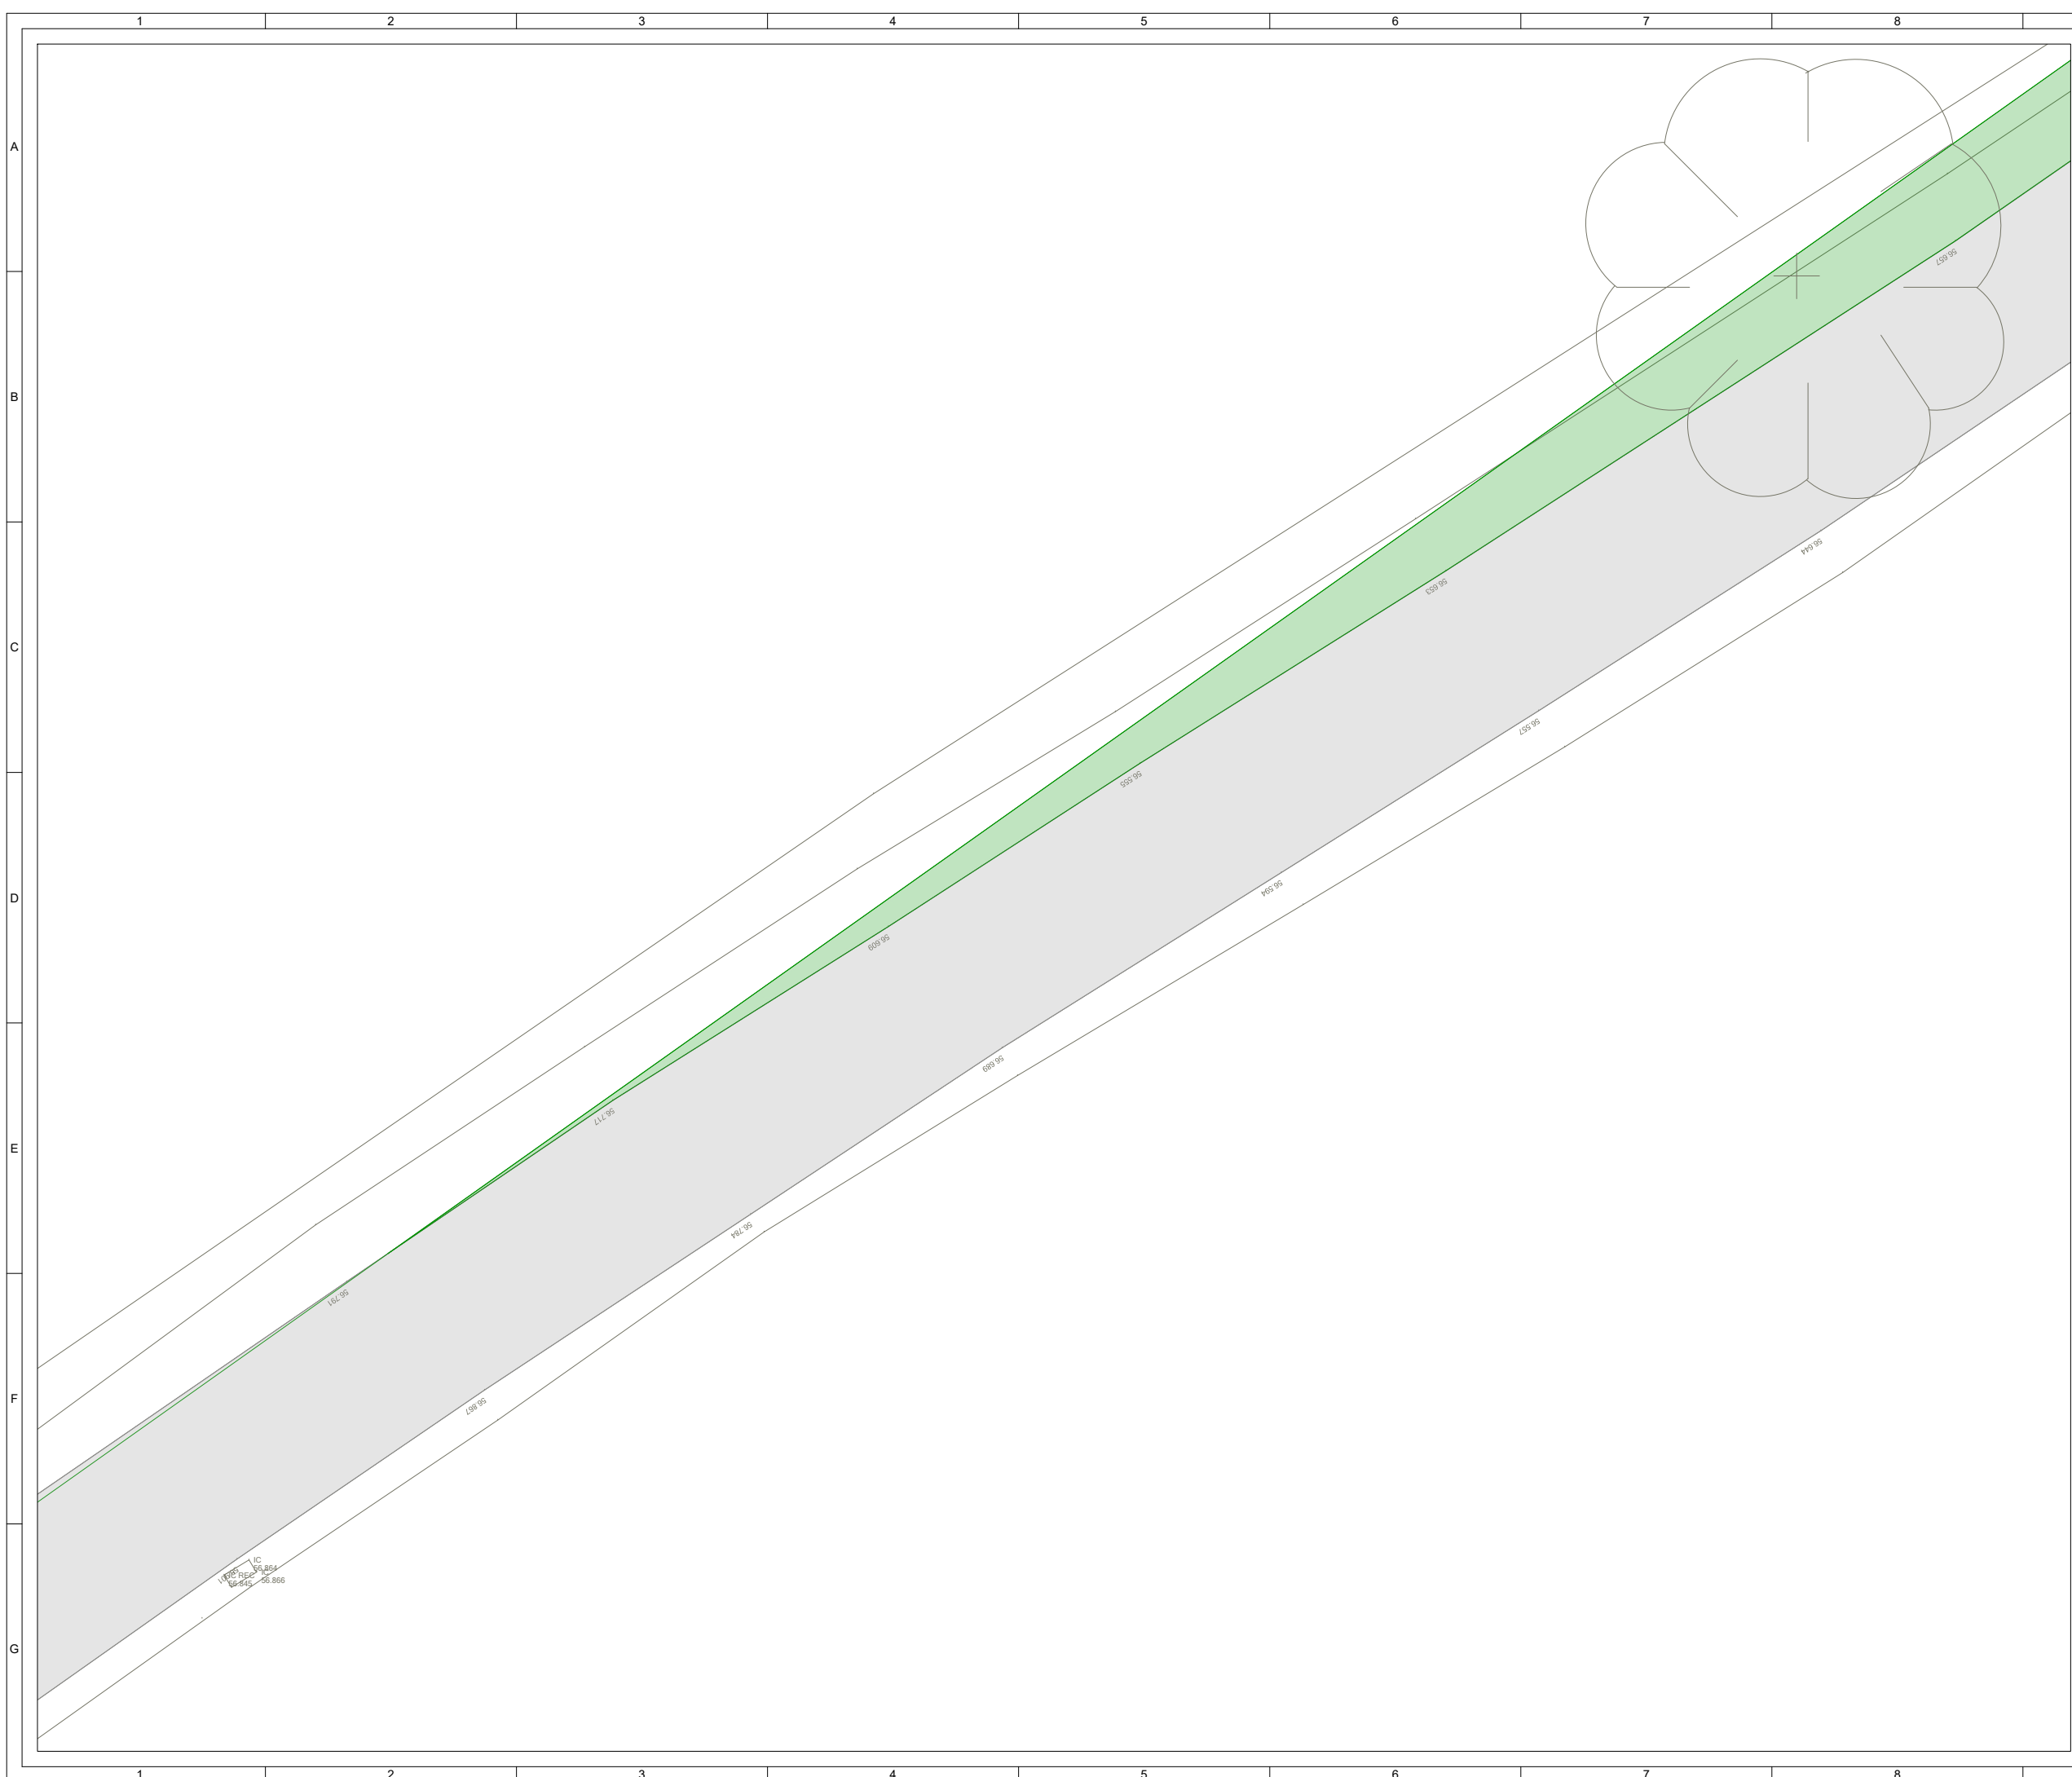BEAUFORT COURT,
EGG FARM LANE,
KINGS LANGLEY,
HERTS WD4 8LR, UK
TEL +44 (0) 1923 299200
WWW.RES-GROUP.COM



THE LAND & PROPERTY SERVICES INTELLECTUAL PROPERTY IS CROWN COPYRIGHT AND IS REPRODUCED WITH THE PERMISSION OF LAND & PROPERTY SERVICES UNDER DELEGATED AUTHORITY FROM THE CONTROLLER OF HER MAJESTY'S STATIONERY OFFICE, © CROWN COPYRIGHT AND DATABASE RIGHT 2023 LICENCE NO. 242.

- KEY:**
-  EXISTING PUBLIC ROAD
 -  PROPOSED SITE TRACK
 -  VISIBILITY SPLAY - CLEAR OF ANY PHYSICAL OBJECTS RESTRICTING VISIBILITY

- NOTES:**
1. DO NOT SCALE FROM DRAWING.
 2. DETAILS AND DIMENSIONS ARE INDICATIVE ONLY AND SUBJECT TO CHANGES ATE DETAILED DESIGN STAGE.
 3. ANY SURFACE WATER RUNOFF WILL BE TARGETED USING APPROPRIATE SUDS MEASURES TO BE DESIGNED AT A LATER DATE.
 4. ALL VISIBILITY SPLAYS ARE SHOWN WITHIN LANDS UNDER APPLICANTS CONTROL.

SHEET 3 OF 6



3	FG	JM	RB	2023-10-25	Proposed site track update
2	FG	JM	RB	2023-10-02	Figure number updated
1	FG	JM	RB	2023-09-07	First Issue
ISSUE	DRAWN	CHKD	APPD	DATE	REVISION NOTES

PURPOSE		COORDINATES	
PERMITTING		IRENET95 ITM	
SCALE	1:200 @A3	DATUM	N/A
LAYOUT DRAWING	N/A	T-LAYOUT NO	N/A

PROJECT TITLE
MAGHERALIN


DRAWING TITLE
**FIGURE 14
SITE ACCESS 1
SPRINGHILL ROAD**

RES DRAWING NUMBER	REV
05215-RES-ACC-DR-PT-001	3

THIS DRAWING IS THE PROPERTY OF RENEWABLE ENERGY SYSTEMS LIMITED AND NO REPRODUCTION MAY BE MADE IN WHOLE OR IN PART WITHOUT PERMISSION




BEAUFORT COURT,
EGG FARM LANE,
KINGS LANGLEY,
HERTS WD4 8LR, UK
TEL +44 (0) 1923 299200
WWW.RES-GROUP.COM



- KEY:**
-  EXISTING PUBLIC ROAD
 -  PROPOSED SITE TRACK
 -  VISIBILITY SPLAY - CLEAR OF ANY PHYSICAL OBJECTS RESTRICTING VISIBILITY

- NOTES:**
1. DO NOT SCALE FROM DRAWING.
 2. DETAILS AND DIMENSIONS ARE INDICATIVE ONLY AND SUBJECT TO CHANGES ATE DETAILED DESIGN STAGE.
 3. ANY SURFACE WATER RUNOFF WILL BE TARGETED USING APPROPRIATE SUDS MEASURES TO BE DESIGNED AT A LATER DATE.
 4. ALL VISIBILITY SPLAYS ARE SHOWN WITHIN LANDS UNDER APPLICANTS CONTROL.

SHEET 4 OF 6

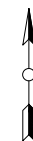

3	FG	JM	RB	2023-10-25	Proposed site track update
2	FG	JM	RB	2023-10-02	Figure number updated
1	FG	JM	RB	2023-09-07	First Issue
ISSUE	DRAWN	CHKD	APPD	DATE	REVISION NOTES
PURPOSE				COORDINATES	
PERMITTING				IRENET95 ITM	
SCALE			DATUM		
1:200 @A3			N/A		
LAYOUT DRAWING				T-LAYOUT NO	
N/A				N/A	
PROJECT TITLE					
MAGHERALIN					
DRAWING TITLE					
FIGURE 14 SITE ACCESS 1 SPRINGHILL ROAD					
RES DRAWING NUMBER					REV
05215-RES-ACC-DR-PT-001					3
THIS DRAWING IS THE PROPERTY OF RENEWABLE ENERGY SYSTEMS LIMITED AND NO REPRODUCTION MAY BE MADE IN WHOLE OR IN PART WITHOUT PERMISSION					

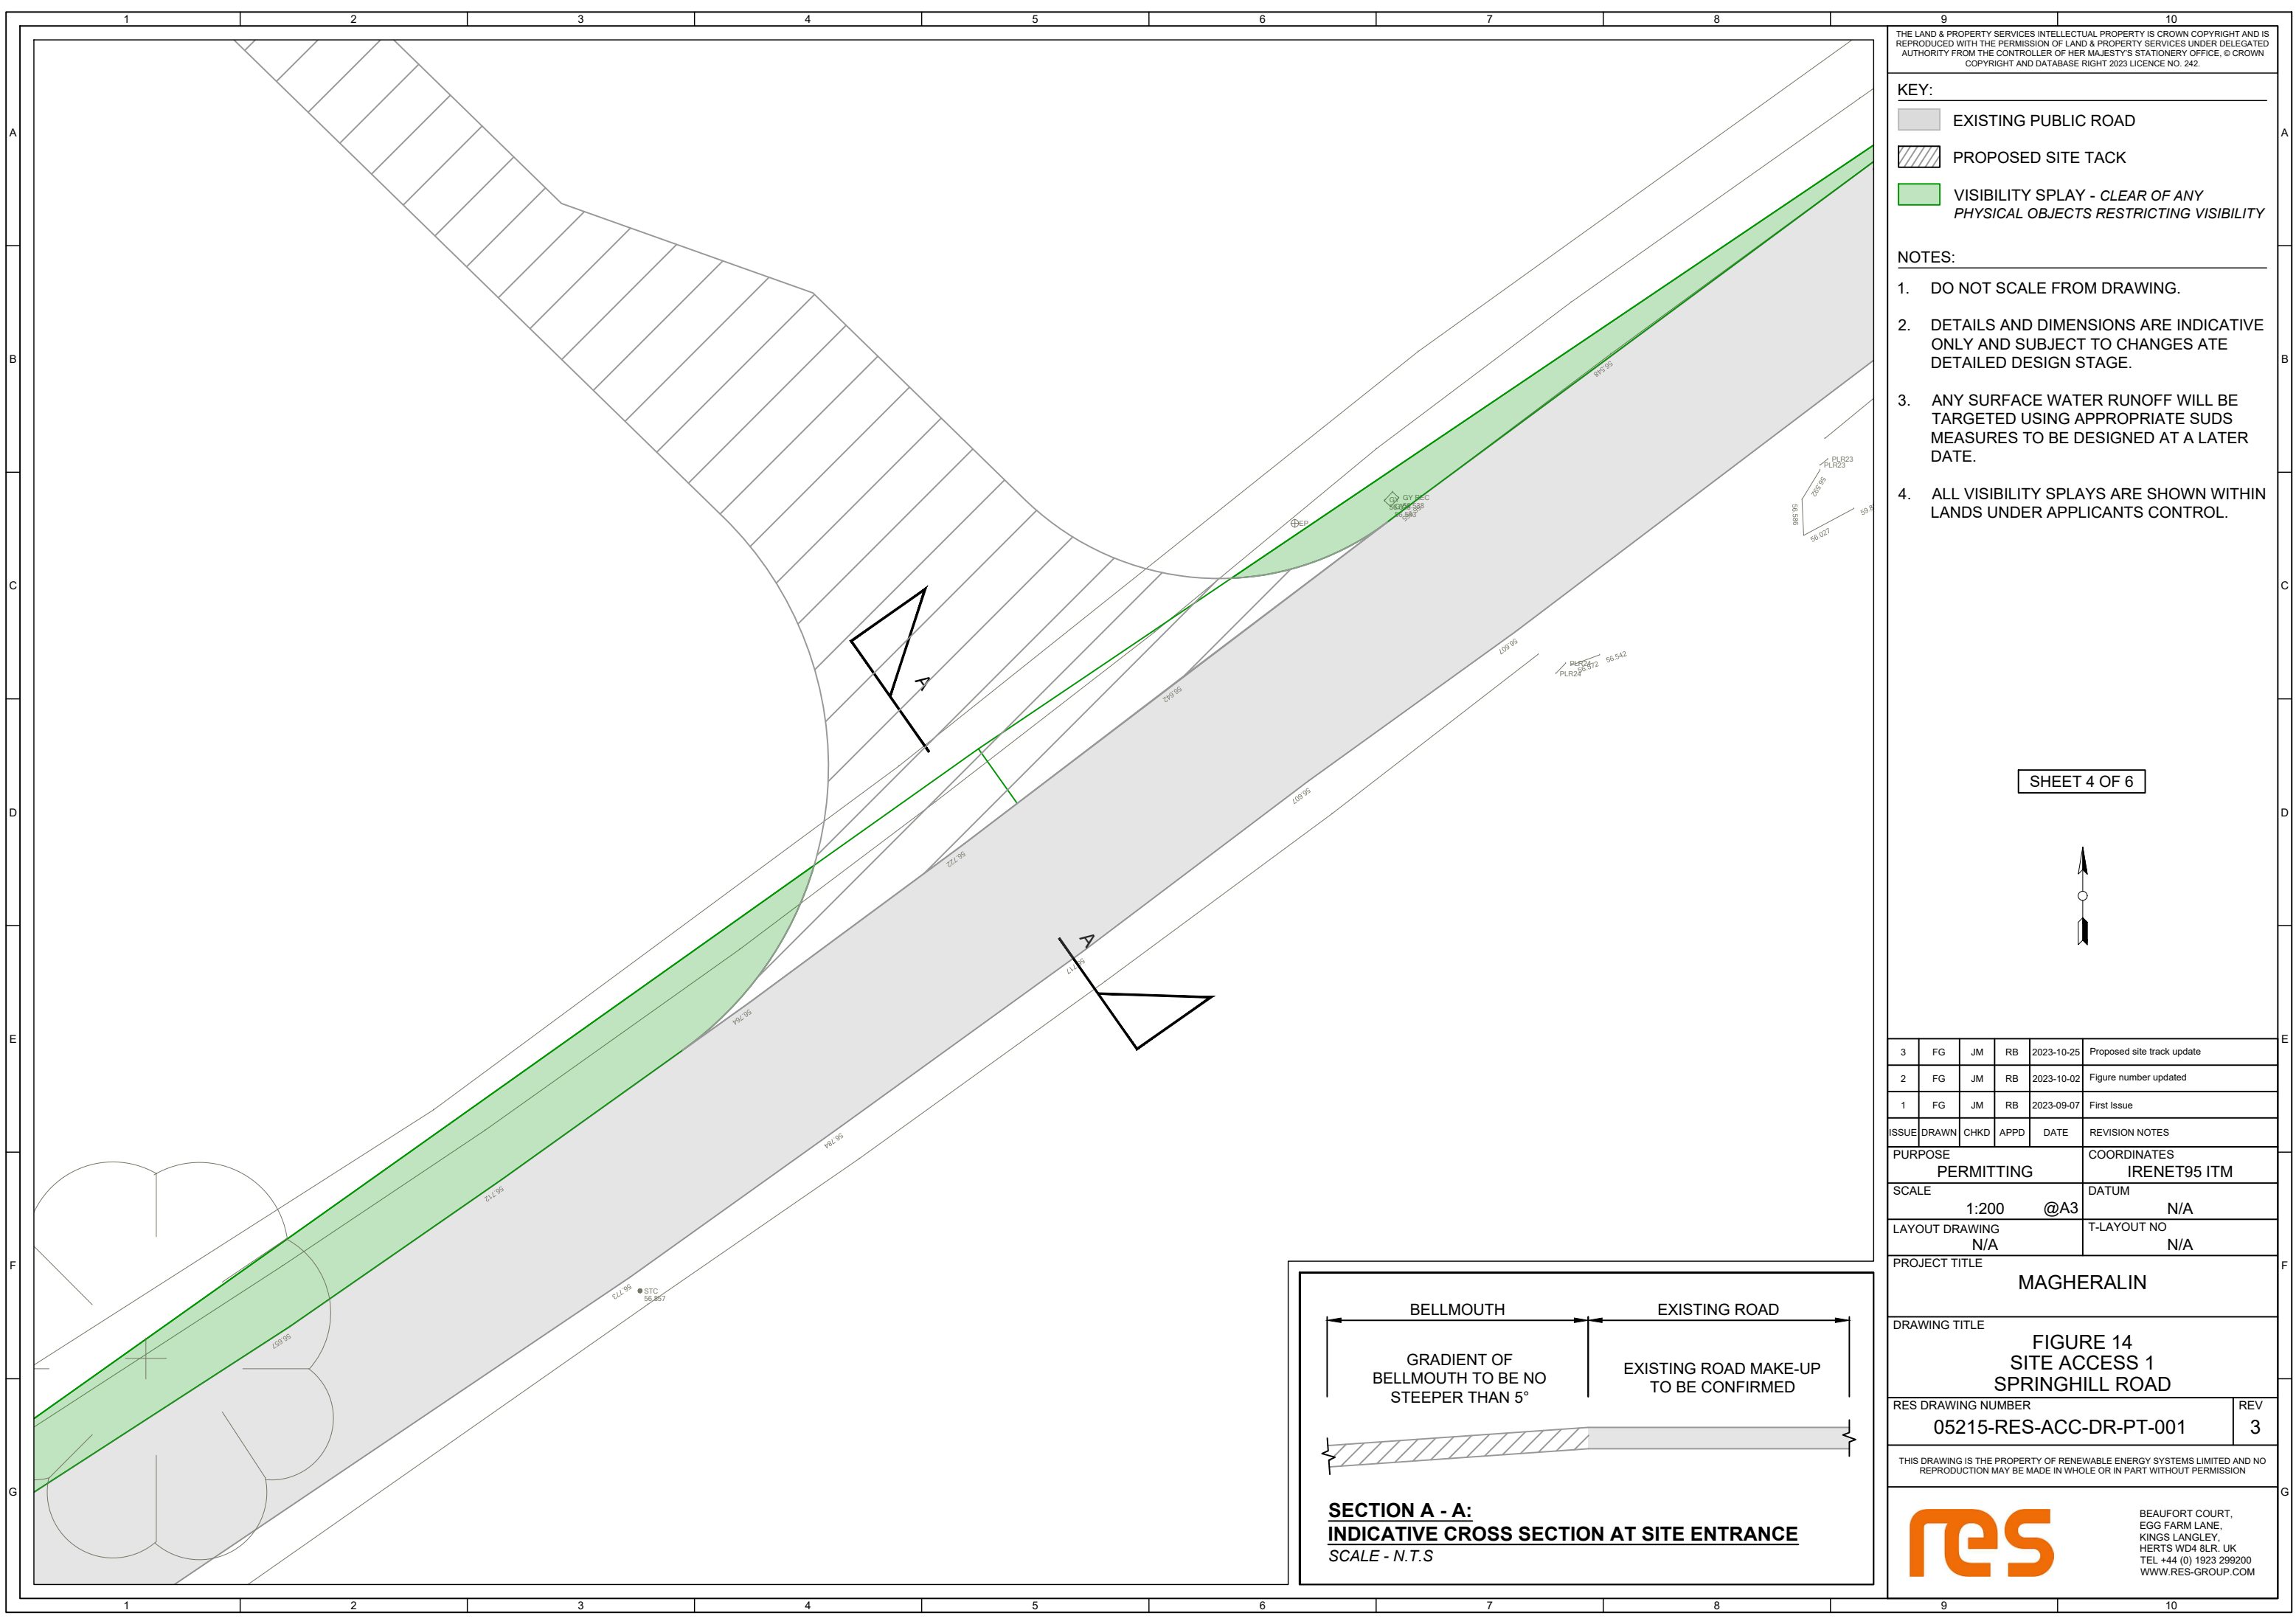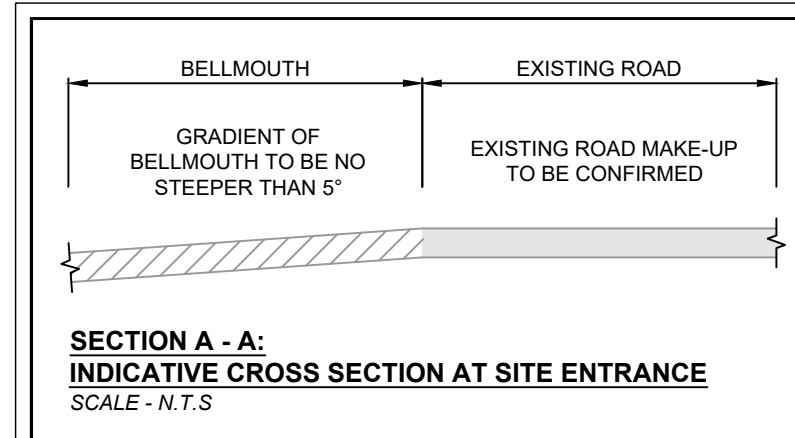


KEY:

- EXISTING PUBLIC ROAD
- PROPOSED SITE TRACK
- VISIBILITY SPLAY - CLEAR OF ANY PHYSICAL OBJECTS RESTRICTING VISIBILITY

NOTES:

1. DO NOT SCALE FROM DRAWING.
2. DETAILS AND DIMENSIONS ARE INDICATIVE ONLY AND SUBJECT TO CHANGES ATE DETAILED DESIGN STAGE.
3. ANY SURFACE WATER RUNOFF WILL BE TARGETED USING APPROPRIATE SUDS MEASURES TO BE DESIGNED AT A LATER DATE.
4. ALL VISIBILITY SPLAYS ARE SHOWN WITHIN LANDS UNDER APPLICANTS CONTROL.

SHEET 5 OF 6

 

3	FG	JM	RB	2023-10-25	Proposed site track update
2	FG	JM	RB	2023-10-02	Figure number updated
1	FG	JM	RB	2023-09-07	First Issue

ISSUE	DRAWN	CHKD	APPD	DATE	REVISION NOTES
-------	-------	------	------	------	----------------

PURPOSE PERMITTING	COORDINATES IRENET95 ITM
SCALE 1:200 @A3	DATUM N/A
LAYOUT DRAWING N/A	T-LAYOUT NO N/A


PROJECT TITLE
MAGHERALIN


DRAWING TITLE
**FIGURE 14
SITE ACCESS 1
SPRINGHILL ROAD**

RES DRAWING NUMBER 05215-RES-ACC-DR-PT-001	REV 3
--	-----------------

THIS DRAWING IS THE PROPERTY OF RENEWABLE ENERGY SYSTEMS LIMITED AND NO REPRODUCTION MAY BE MADE IN WHOLE OR IN PART WITHOUT PERMISSION

BEAUFORT COURT,
 EGG FARM LANE,
 KINGS LANGLEY,
 HERTS WD4 8LR, UK
 TEL +44 (0) 1923 299200
 WWW.RES-GROUP.COM

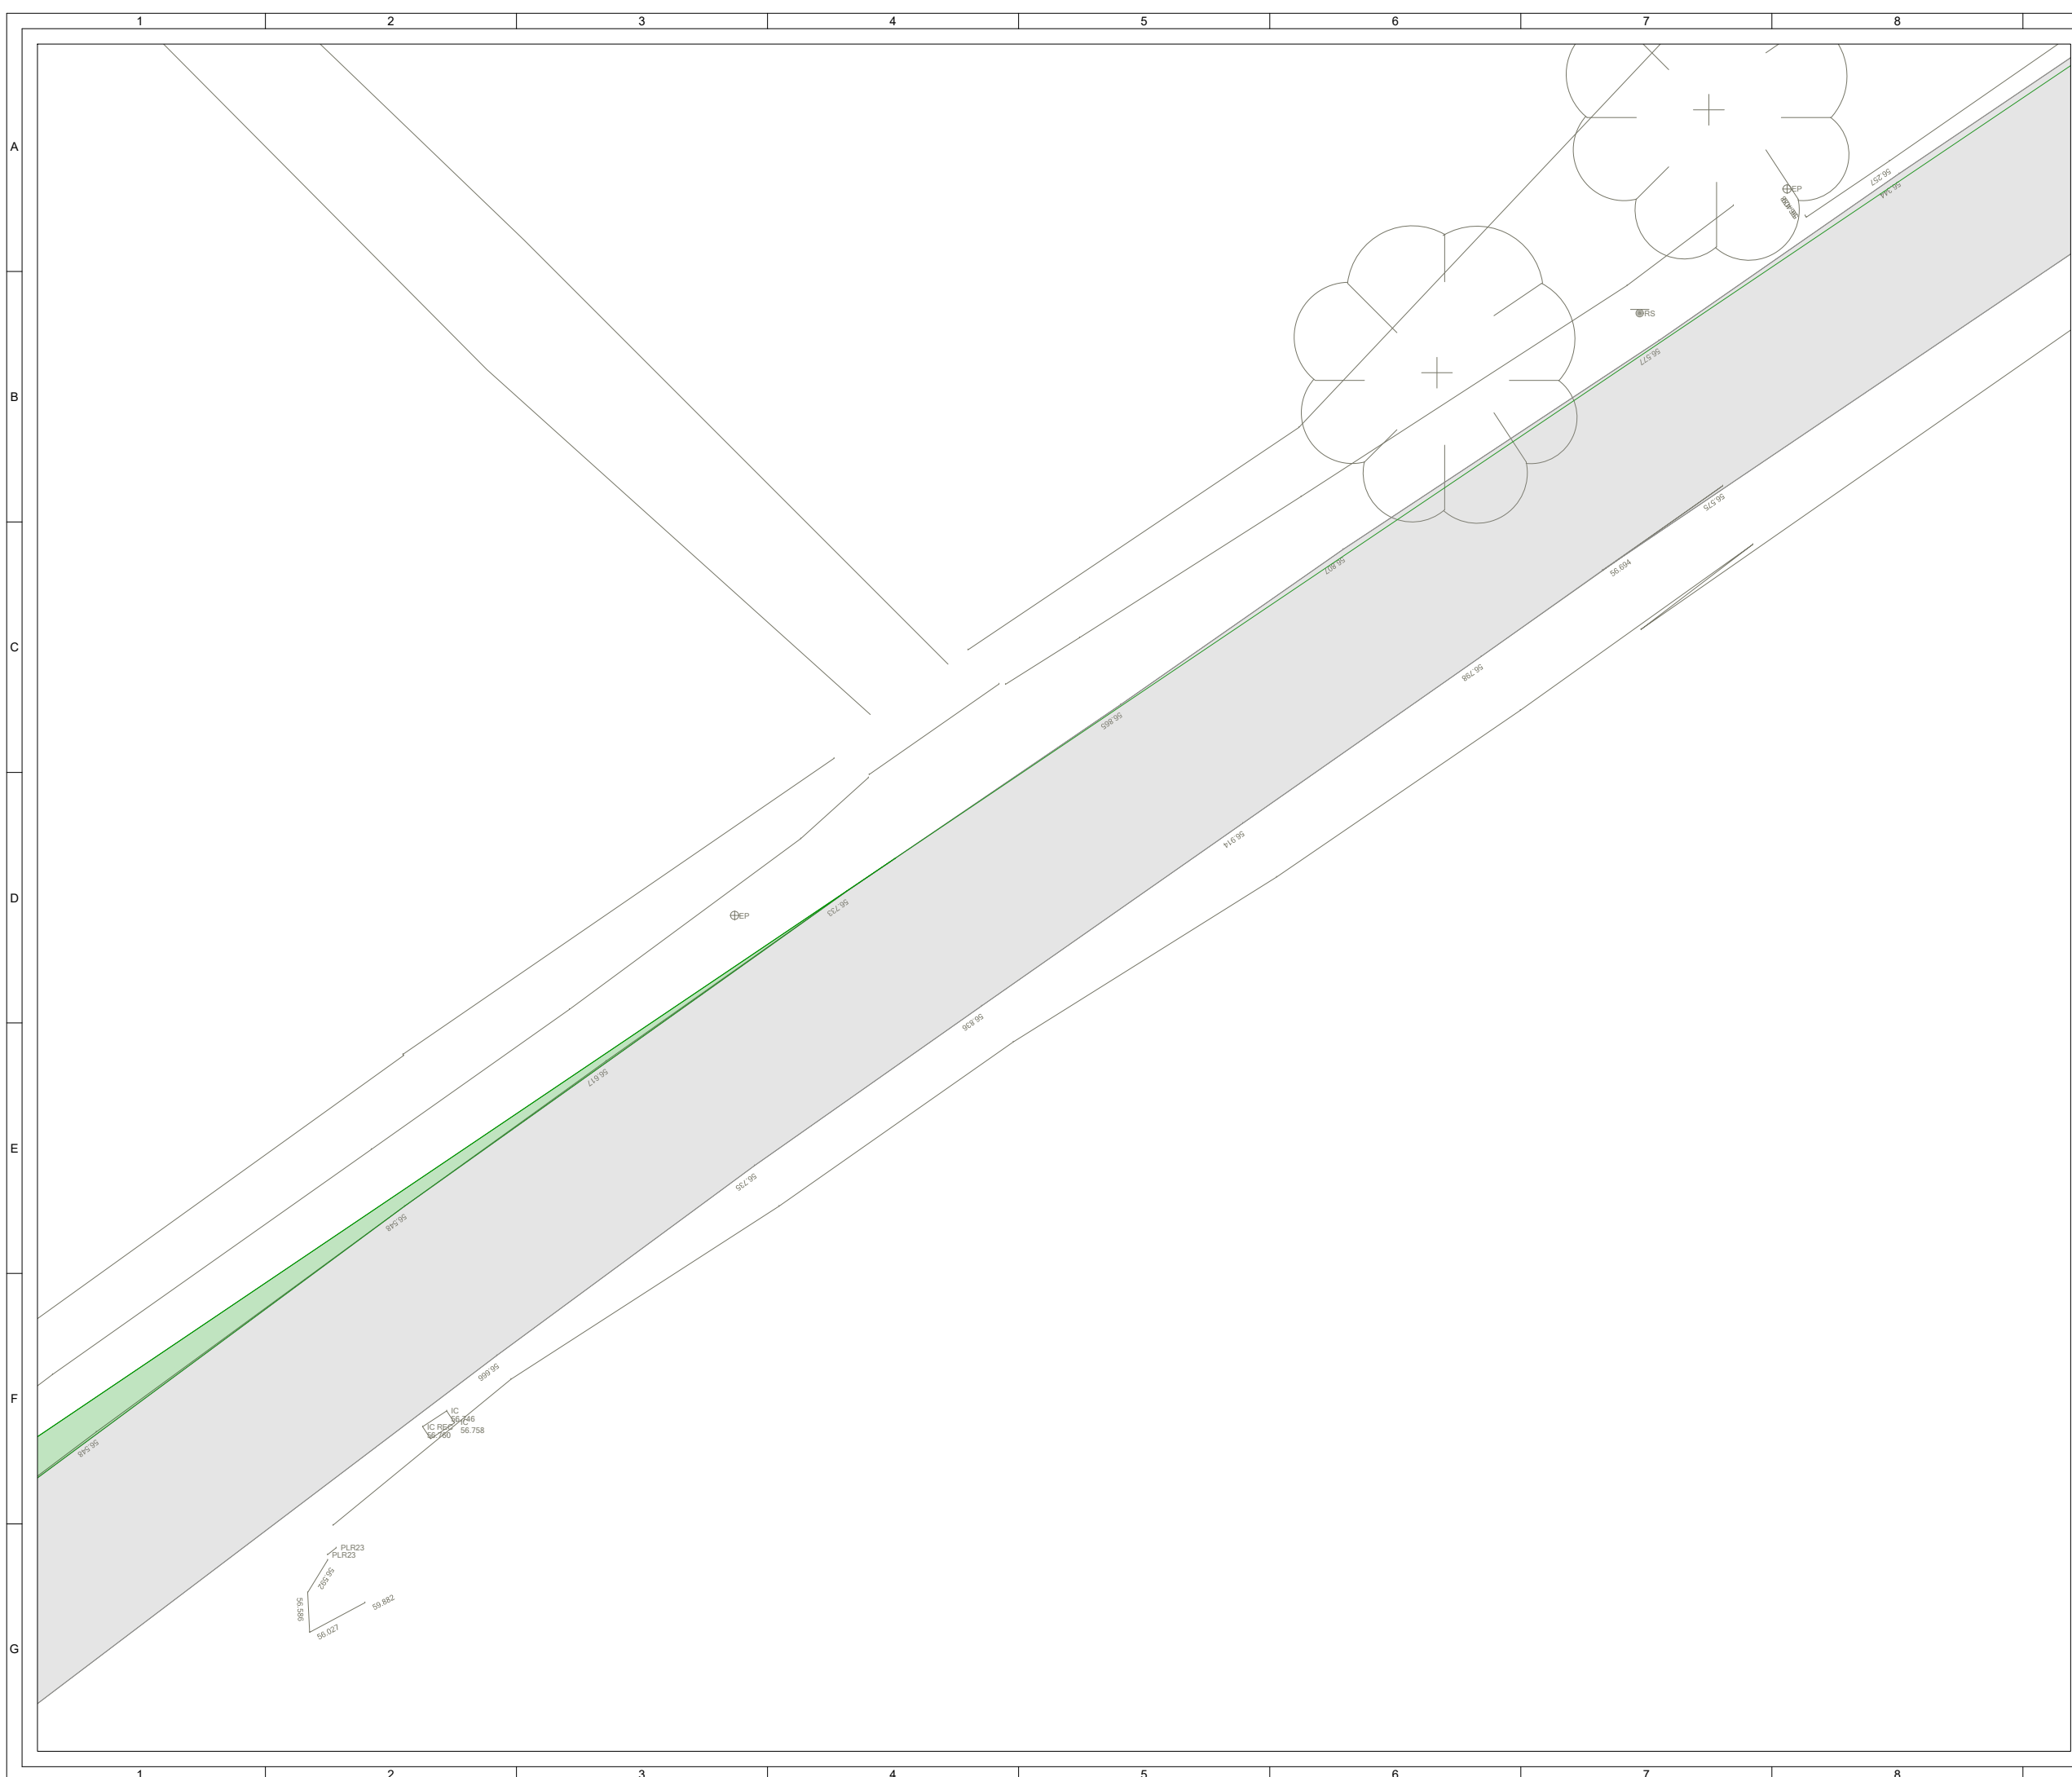

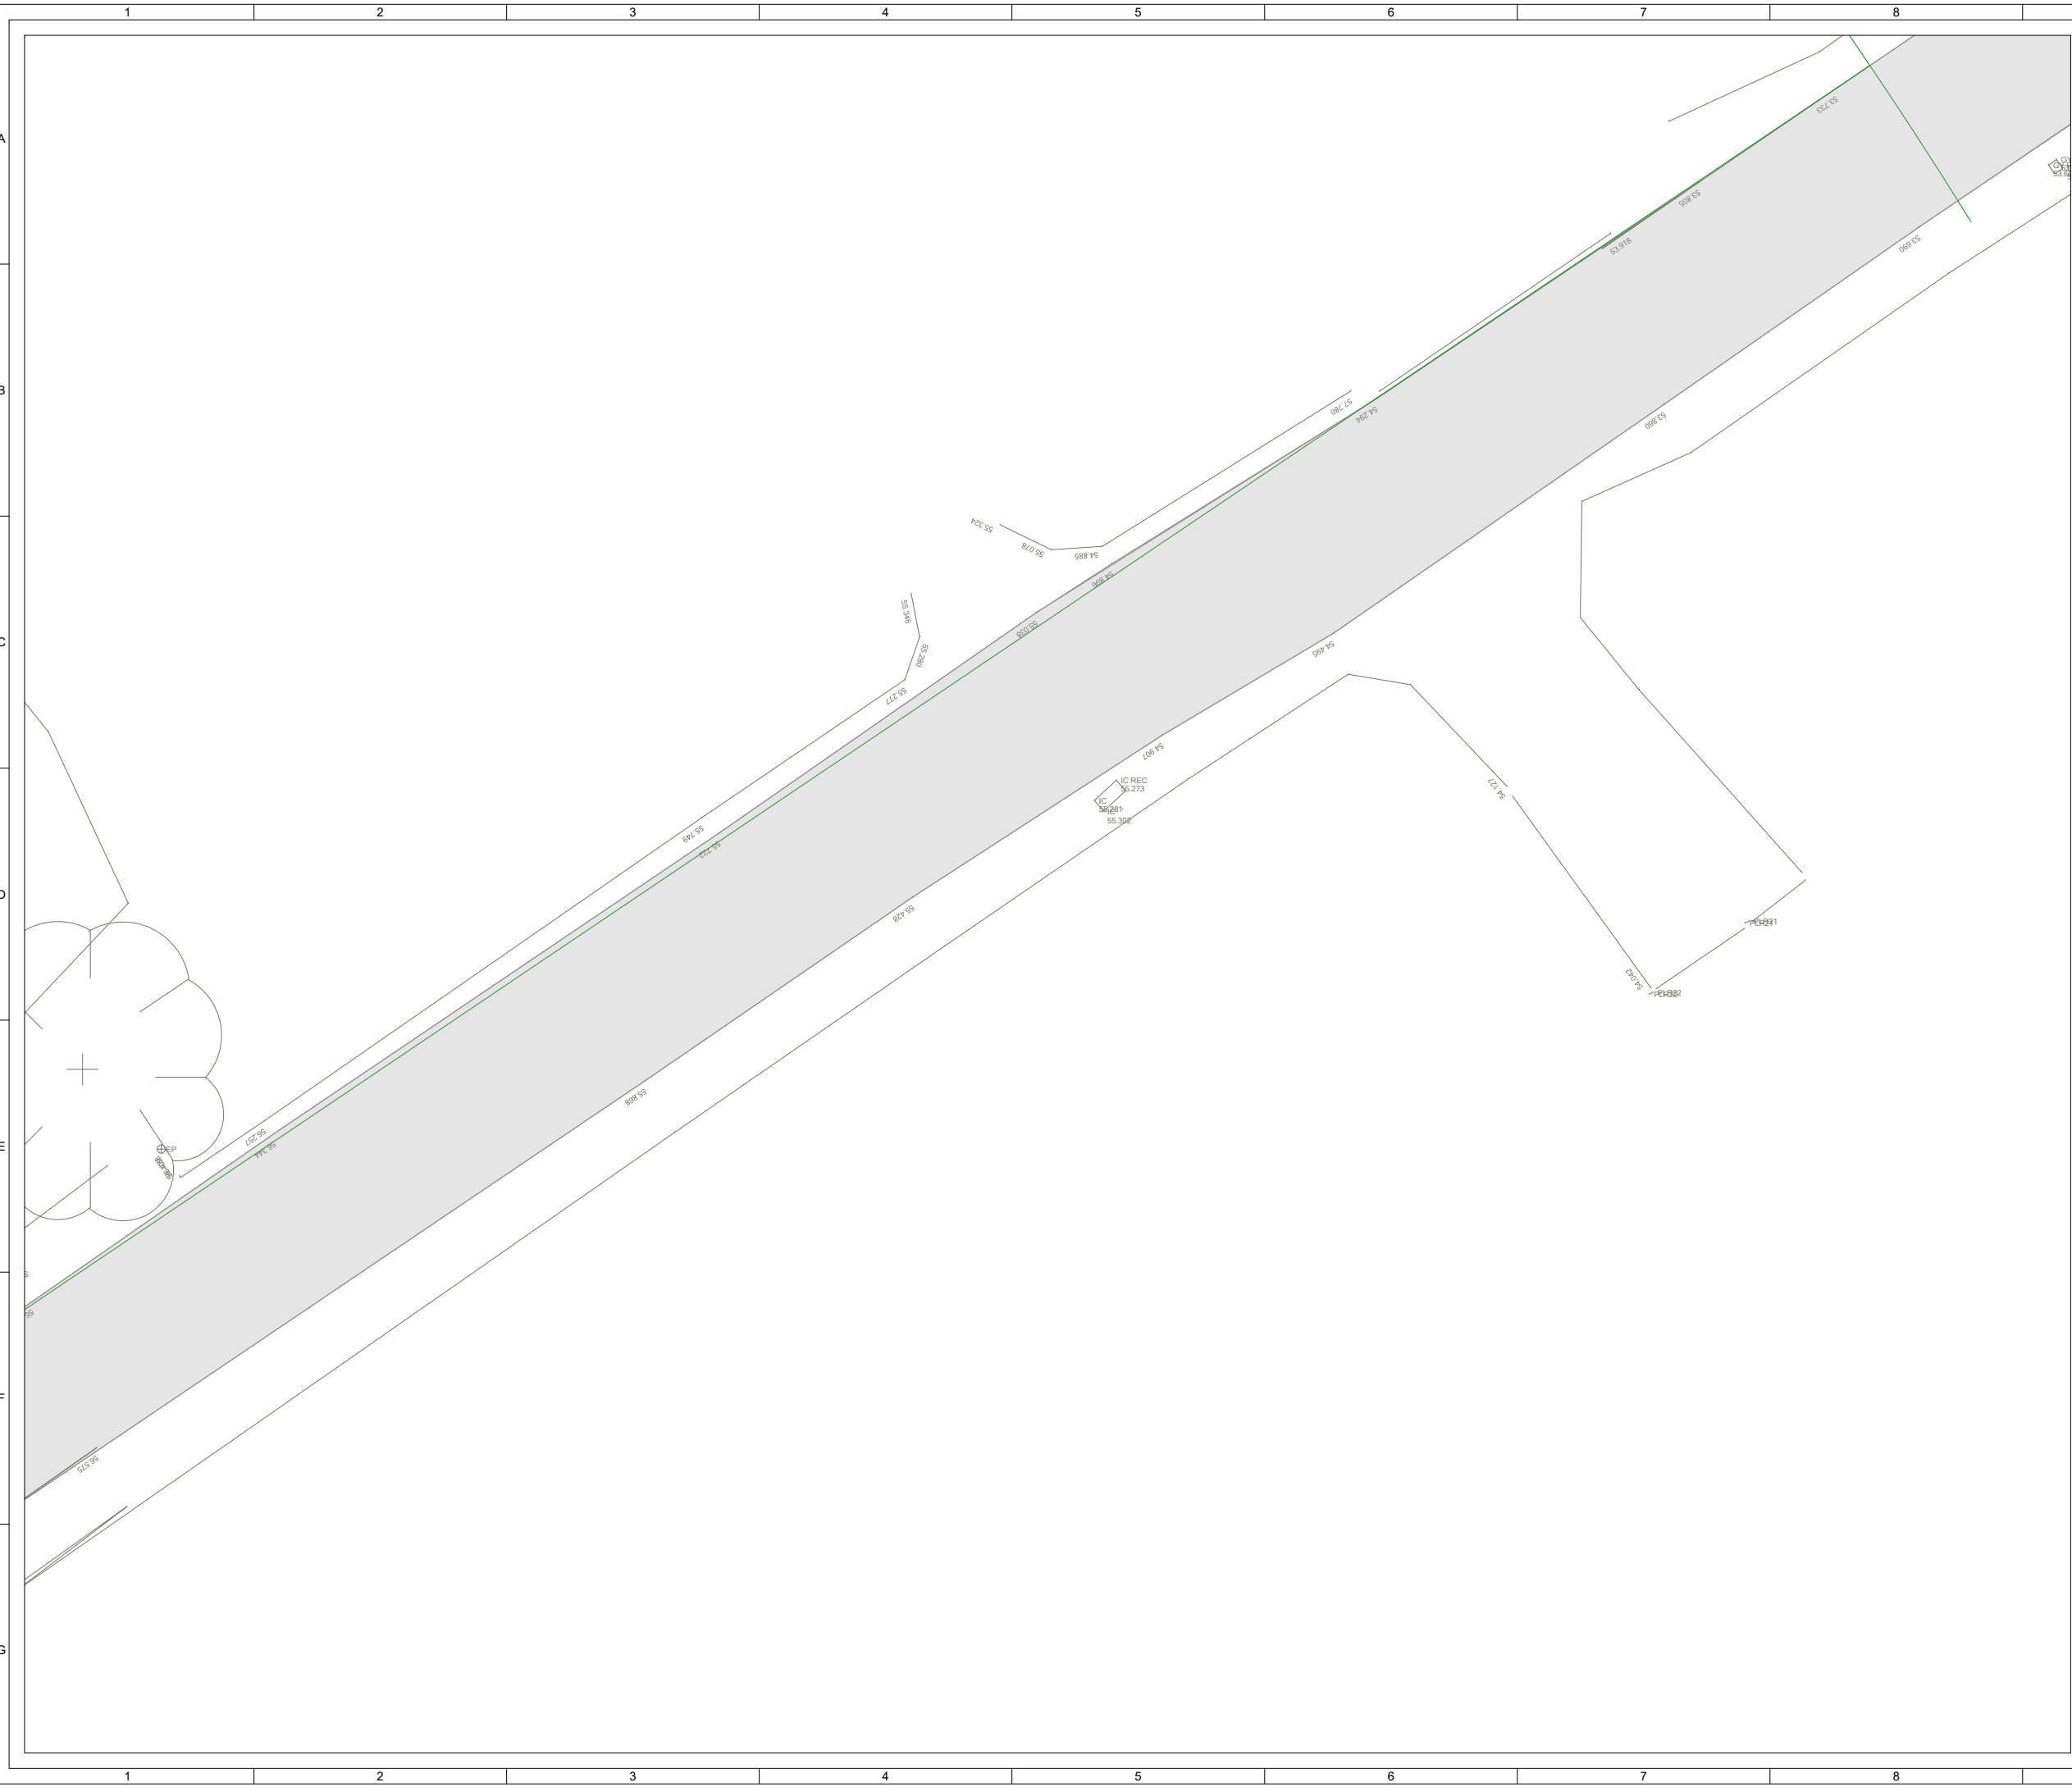

THE LAND & PROPERTY SERVICES INTELLECTUAL PROPERTY IS CROWN COPYRIGHT AND IS REPRODUCED WITH THE PERMISSION OF LAND & PROPERTY SERVICES UNDER DELEGATED AUTHORITY FROM THE CONTROLLER OF HER MAJESTY'S STATIONERY OFFICE, © CROWN COPYRIGHT AND DATABASE RIGHT 2023 LICENCE NO. 242.

- KEY:**
- EXISTING PUBLIC ROAD
 - PROPOSED SITE TRACK
 - VISIBILITY SPLAY - CLEAR OF ANY PHYSICAL OBJECTS RESTRICTING VISIBILITY

- NOTES:**
1. DO NOT SCALE FROM DRAWING.
 2. DETAILS AND DIMENSIONS ARE INDICATIVE ONLY AND SUBJECT TO CHANGES ATE DETAILED DESIGN STAGE.
 3. ANY SURFACE WATER RUNOFF WILL BE TARGETED USING APPROPRIATE SUDS MEASURES TO BE DESIGNED AT A LATER DATE.
 4. ALL VISIBILITY SPLAYS ARE SHOWN WITHIN LANDS UNDER APPLICANTS CONTROL.

SHEET 6 OF 6



3	FG	JM	RB	2023-10-25	Proposed site track update
2	FG	JM	RB	2023-10-02	Figure number updated
1	FG	JM	RB	2023-09-07	First Issue
ISSUE	DRAWN	CHKD	APPD	DATE	REVISION NOTES

PURPOSE		COORDINATES	
PERMITTING		IRENET95 ITM	
SCALE	1:200 @A3	DATUM	N/A
LAYOUT DRAWING	N/A	T-LAYOUT NO	N/A

PROJECT TITLE	
MAGHERALIN	
DRAWING TITLE	
FIGURE 14 SITE ACCESS 1 SPRINGHILL ROAD	
RES DRAWING NUMBER	REV
05215-RES-ACC-DR-PT-001	3

THIS DRAWING IS THE PROPERTY OF RENEWABLE ENERGY SYSTEMS LIMITED AND NO REPRODUCTION MAY BE MADE IN WHOLE OR IN PART WITHOUT PERMISSION



BEAUFORT COURT,
EGG FARM LANE,
KINGS LANGLEY,
HERTS WD4 8LR, UK
TEL +44 (0) 1923 299200
WWW.RES-GROUP.COM