

THE LAND & PROPERTY SERVICES INTELLECTUAL PROPERTY IS CROWN COPYRIGHT AND IS REPRODUCED WITH THE PERMISSION OF LAND & PROPERTY SERVICES UNDER DELEGATED AUTHORITY FROM THE CONTROLLER OF HER MAJESTY'S STATIONERY OFFICE, © CROWN COPYRIGHT AND DATABASE RIGHT 2024 LICENCE NO. 242.


- KEY:**
- SITE BOUNDARY
(OUTSIDE EDGE OF LINE DENOTES BOUNDARY)
 - PROPOSED ACCESS TRACK
 - HARDSTAND
 - CONSTRUCTION COMPOUND
 - SUBSTATION COMPOUND

- NOTES:**
1. ALL LEVELS ARE SUBJECT TO DETAILED DESIGN.

- REFERENCES:**
- [1] SITE LAYOUT TAKEN FROM DRAWING 05215-RES-LAY-DR-PT-005 REV. 7

Produced by: Francesco Ghergo
Renewable Energy Systems Ltd
 Registered Office: Beaufort Court,
 Egg Farm Lane, Kings Langley,
 Hertfordshire WD4 8LR

OVERVIEW
 SHEET 1 OF 5

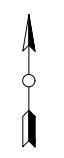

1	FG	JM	RB	2024-03-28	First Issue
ISSUE	DRAWN	CHKD	APPD	DATE	REVISION NOTES
PURPOSE					COORDINATES
PERMITTING					IRENET95 ITM
SCALE					DATUM
1:10,000 @A3					N/A
LAYOUT DRAWING					T-LAYOUT NO
N/A					N/A

PROJECT TITLE
MAGHERALIN


DRAWING TITLE
**FIGURE 17
 SETTING DOWN**

RES DRAWING NUMBER	REV
05215-RES-ERW-DR-PT-003	1

THIS DRAWING IS THE PROPERTY OF RENEWABLE ENERGY SYSTEMS LIMITED AND NO REPRODUCTION MAY BE MADE IN WHOLE OR IN PART WITHOUT PERMISSION

BEAUFORT COURT,
 EGG FARM LANE,
 KINGS LANGLEY,
 HERTS WD4 8LR, UK
 TEL +44 (0) 1923 299200
 WWW.RES-GROUP.COM

TRACK			HARDSTAND			CONS. COMP.			SUB. COMP.		
POINT ID	GROUND LEVEL	FINISH LEVEL	POINT ID	GROUND LEVEL	FINISH LEVEL	POINT ID	GROUND LEVEL	FINISH LEVEL	POINT ID	GROUND LEVEL	FINISH LEVEL
T1	57.11	57.11	H1	60.20	59.54	C1	57.15	57.46			
T2	58.99	58.99	H2	59.96	59.54	C2	58.21	58.46			
T3	57.39	57.39	H3	59.26	59.30	C3	58.66	58.46			
T4	57.20	57.20	H4	59.35	59.30	C4	57.46	57.46			
T5	57.85	57.85									

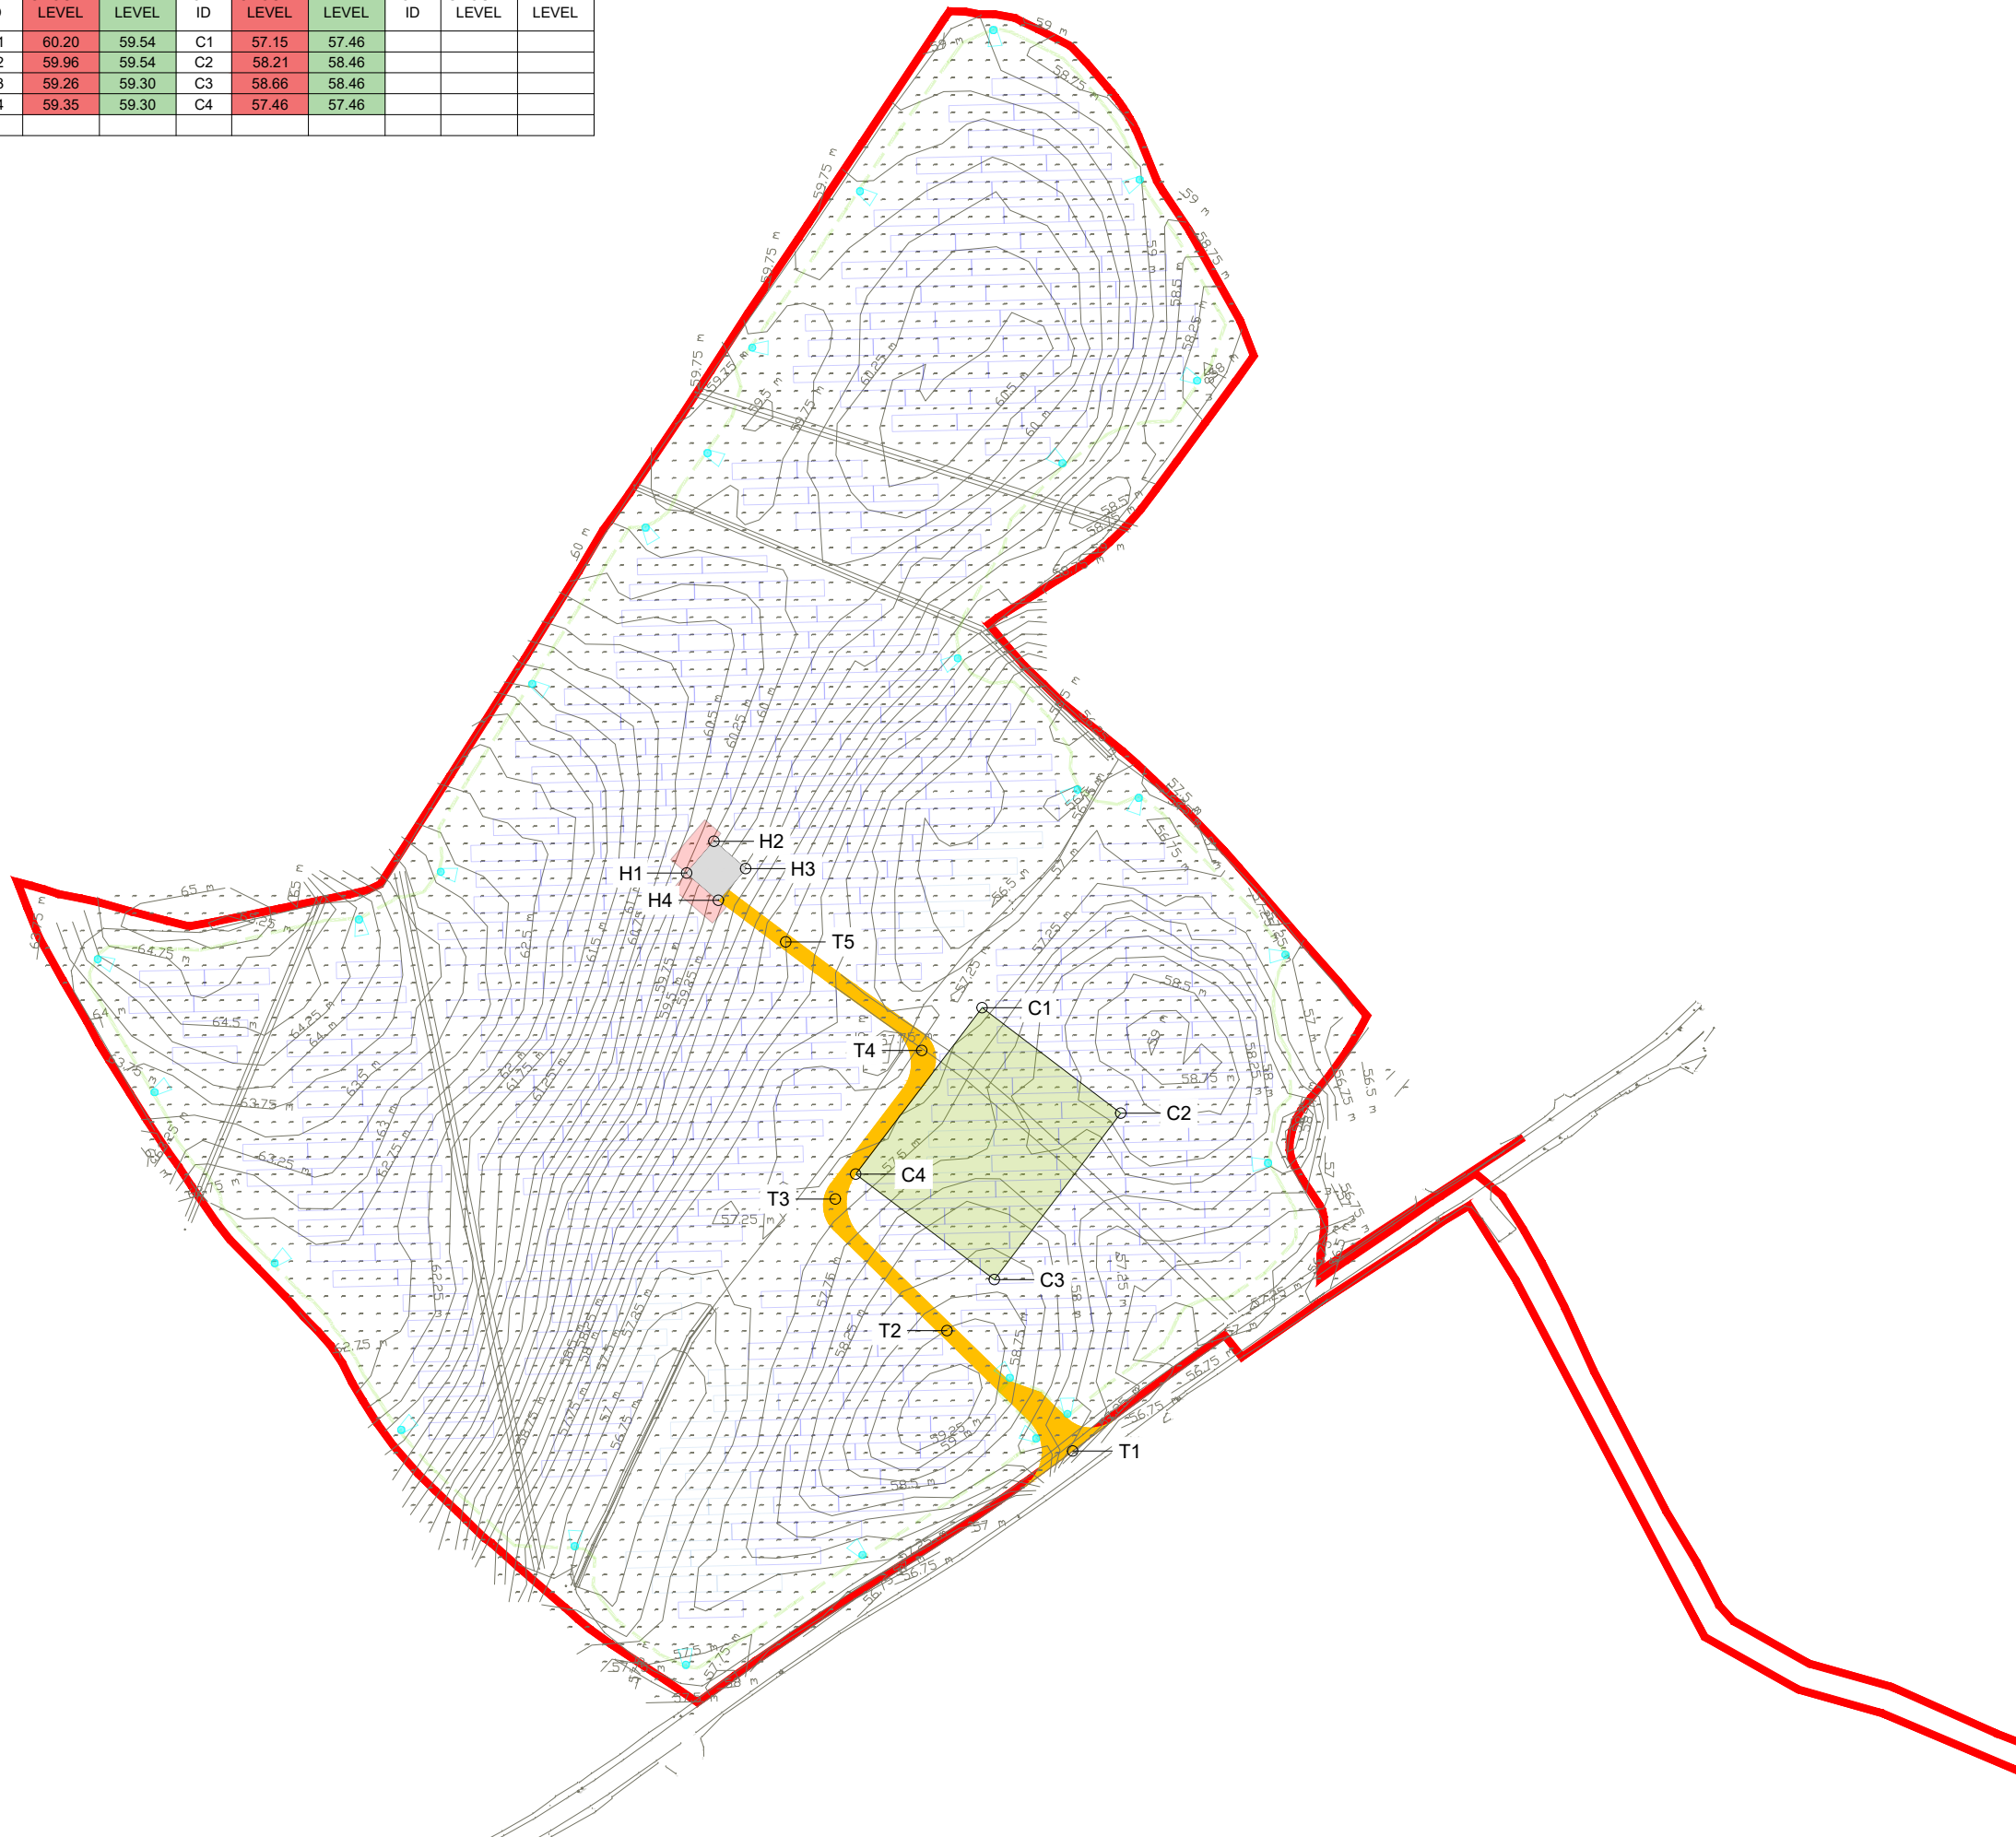

THE LAND & PROPERTY SERVICES INTELLECTUAL PROPERTY IS CROWN COPYRIGHT AND IS REPRODUCED WITH THE PERMISSION OF LAND & PROPERTY SERVICES UNDER DELEGATED AUTHORITY FROM THE CONTROLLER OF HER MAJESTY'S STATIONERY OFFICE, © CROWN COPYRIGHT AND DATABASE RIGHT 2024 LICENCE NO. 242.

- KEY:**
- SITE BOUNDARY
(OUTSIDE EDGE OF LINE DENOTES BOUNDARY)
 - PROPOSED ACCESS TRACK
 - HARDSTAND
 - CONSTRUCTION COMPOUND
 - SUBSTATION COMPOUND

NOTES:


- ALL LEVELS ARE SUBJECT TO DETAILED DESIGN.

REFERENCES:

[1] SITE LAYOUT TAKEN FROM DRAWING 05215-RES-LAY-DR-PT-005 REV. 7

Produced by: Francesco Ghergo
Renewable Energy Systems Ltd
 Registered Office: Beaufort Court,
 Egg Farm Lane, Kings Langley,
 Hertfordshire WD4 8LR

SHEET 2 OF 5

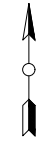

1	FG	JM	RB	2024-03-28	First Issue
ISSUE	DRAWN	CHKD	APPD	DATE	REVISION NOTES
PURPOSE					COORDINATES
PERMITTING					IRENET95 ITM
SCALE				@A3	DATUM
1:2,000					N/A
LAYOUT DRAWING					T-LAYOUT NO
N/A					N/A

PROJECT TITLE
MAGHERALIN

DRAWING TITLE
**FIGURE 17
SETTING DOWN**

RES DRAWING NUMBER	REV
05215-RES-ERW-DR-PT-003	1

THIS DRAWING IS THE PROPERTY OF RENEWABLE ENERGY SYSTEMS LIMITED AND NO REPRODUCTION MAY BE MADE IN WHOLE OR IN PART WITHOUT PERMISSION



BEAUFORT COURT,
 EGG FARM LANE,
 KINGS LANGLEY,
 HERTS WD4 8LR, UK
 TEL +44 (0) 1923 299200
 WWW.RES-GROUP.COM

KEY:

- SITE BOUNDARY
(OUTSIDE EDGE OF LINE DENOTES BOUNDARY)
- PROPOSED ACCESS TRACK
- HARDSTAND
- CONSTRUCTION COMPOUND
- SUBSTATION COMPOUND

NOTES:

- ALL LEVELS ARE SUBJECT TO DETAILED DESIGN.

REFERENCES:


[1] SITE LAYOUT TAKEN FROM DRAWING 05215-RES-LAY-DR-PT-005 REV. 7

Produced by: Francesco Ghergo
Renewable Energy Systems Ltd
 Registered Office: Beaufort Court,
 Egg Farm Lane, Kings Langley,
 Hertfordshire WD4 8LR

SHEET 3 OF 5



TRACK			HARDSTAND			CONS. COMP.			SUB. COMP.		
POINT ID	GROUND LEVEL	FINISH LEVEL	POINT ID	GROUND LEVEL	FINISH LEVEL	POINT ID	GROUND LEVEL	FINISH LEVEL	POINT ID	GROUND LEVEL	FINISH LEVEL
T23	37.56	37.56									
T24	36.85	36.85									
T25	36.51	36.51									
T26	36.63	36.63									
T27	37.09	37.09									
T28	37.33	37.33	H1	38.86	38.72	C1	41.26	41.42			
T29	38.09	38.09	H2	38.72	38.72	C2	39.97	39.97			
T30	38.95	38.95	H3	38.27	38.48	C3	41.00	41.00			
T31	40.27	40.27	H4	38.44	38.48	C4	42.34	42.34			
T32	42.68	42.68	H5	44.40	44.65						
T33	46.16	45.20	H6	44.83	44.89						
T34	41.52	41.52	H7	44.89	44.89						
T35	42.44	42.44	H8	44.28	44.65						
T36	42.83	42.83	H9	45.53	45.68						
T37	43.82	43.82	H10	45.58	45.44						
T38	44.59	44.59	H11	45.60	45.44						
T39	45.69	45.69	H12	45.68	45.68						

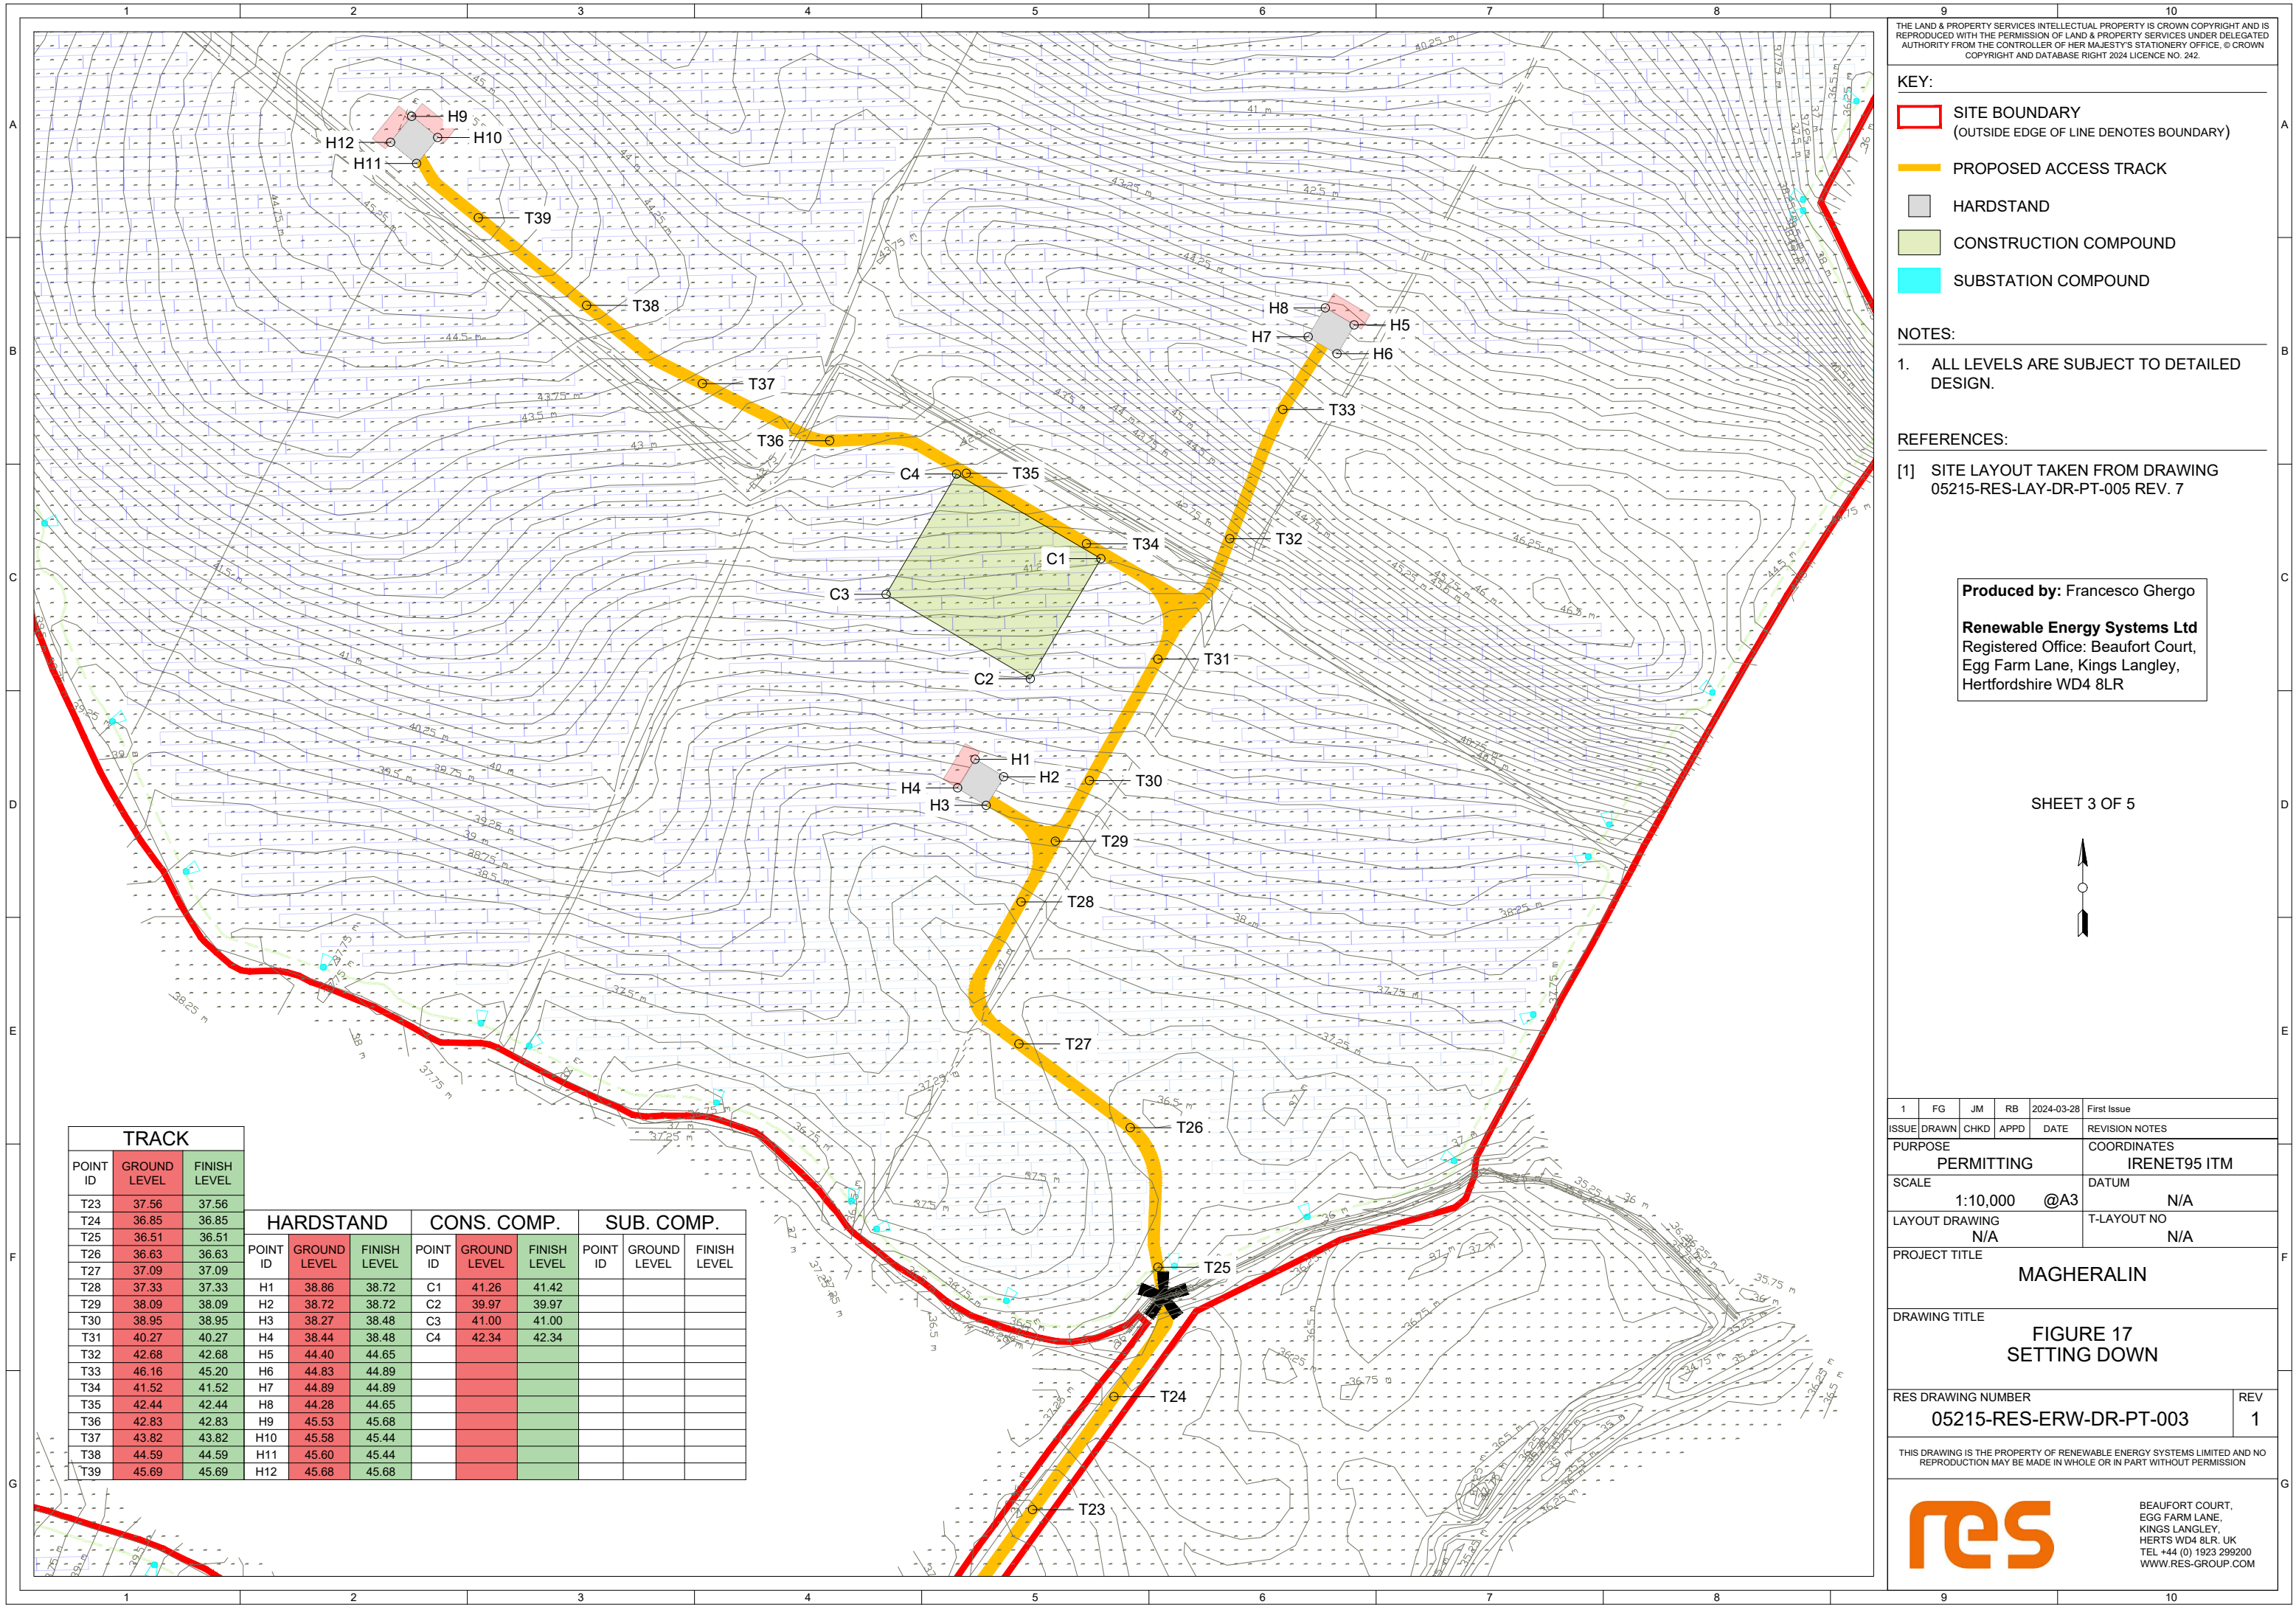

1	FG	JM	RB	2024-03-28	First Issue
ISSUE	DRAWN	CHKD	APPD	DATE	REVISION NOTES
PURPOSE				COORDINATES	
PERMITTING				IRENET95 ITM	
SCALE			DATUM		
1:10,000 @A3			N/A		
LAYOUT DRAWING				T-LAYOUT NO	
N/A				N/A	
PROJECT TITLE					
MAGHERALIN					

DRAWING TITLE

FIGURE 17
SETTING DOWN

RES DRAWING NUMBER	REV
05215-RES-ERW-DR-PT-003	1

THIS DRAWING IS THE PROPERTY OF RENEWABLE ENERGY SYSTEMS LIMITED AND NO REPRODUCTION MAY BE MADE IN WHOLE OR IN PART WITHOUT PERMISSION



BEAUFORT COURT,
 EGG FARM LANE,
 KINGS LANGLEY,
 HERTS WD4 8LR, UK
 TEL +44 (0) 1923 299200
 WWW.RES-GROUP.COM

KEY:

- SITE BOUNDARY
(OUTSIDE EDGE OF LINE DENOTES BOUNDARY)
- PROPOSED ACCESS TRACK
- HARDSTAND
- CONSTRUCTION COMPOUND
- SUBSTATION COMPOUND

NOTES:


- ALL LEVELS ARE SUBJECT TO DETAILED DESIGN.

REFERENCES:

[1] SITE LAYOUT TAKEN FROM DRAWING 05215-RES-LAY-DR-PT-005 REV. 7

Produced by: Francesco Ghergo
Renewable Energy Systems Ltd
 Registered Office: Beaufort Court,
 Egg Farm Lane, Kings Langley,
 Hertfordshire WD4 8LR

SHEET 4 OF 5

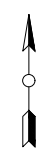

TRACK		
POINT ID	GROUND LEVEL	FINISH LEVEL
T1	39.36	39.36
T2	38.15	38.15
T3	38.33	38.33
T4	38.37	38.37
T5	39.54	39.54
T6	39.90	39.90
T7	39.76	39.76
T8	40.63	40.63
T9	41.38	41.38
T10	42.06	41.92
T11	41.92	41.92
T12	38.14	38.14
T13	37.56	37.56
T14	38.05	38.05
T15	37.25	37.25
T16	37.36	37.36
T17	36.58	36.58
T18	38.34	38.34
T19	39.41	39.41
T20	39.92	39.92
T21	38.53	38.53
T22	37.21	37.21

HARDSTAND			CONS. COMP.			SUB. COMP.		
POINT ID	GROUND LEVEL	FINISH LEVEL	POINT ID	GROUND LEVEL	FINISH LEVEL	POINT ID	GROUND LEVEL	FINISH LEVEL
H1	40.60	40.85	C1	39.34	39.34	S1	41.12	41.35
H2	41.18	41.09	C2	41.02	41.02	S2	41.90	41.90
H3	41.09	41.09	C3	40.76	41.02	S3	42.04	41.90
H4	40.83	40.85	C4	39.19	39.34	S4	41.19	41.35

1	FG	JM	RB	2024-03-28	First Issue
ISSUE	DRAWN	CHKD	APPD	DATE	REVISION NOTES
PURPOSE				COORDINATES	
PERMITTING				IRENET95 ITM	
SCALE			DATUM		
1:10,000 @A3			N/A		
LAYOUT DRAWING				T-LAYOUT NO	
N/A				N/A	
PROJECT TITLE					
MAGHERALIN					
DRAWING TITLE					
FIGURE 17 SETTING DOWN					
RES DRAWING NUMBER					REV
05215-RES-ERW-DR-PT-003					1
THIS DRAWING IS THE PROPERTY OF RENEWABLE ENERGY SYSTEMS LIMITED AND NO REPRODUCTION MAY BE MADE IN WHOLE OR IN PART WITHOUT PERMISSION					
			BEAUFORT COURT, EGG FARM LANE, KINGS LANGLEY, HERTS WD4 8LR, UK TEL +44 (0) 1923 299200 WWW.RES-GROUP.COM		

TRACK			HARDSTAND			CONS. COMP.			SUB. COMP.		
POINT ID	GROUND LEVEL	FINISH LEVEL	POINT ID	GROUND LEVEL	FINISH LEVEL	POINT ID	GROUND LEVEL	FINISH LEVEL	POINT ID	GROUND LEVEL	FINISH LEVEL
T1	39.63	39.63	H1	40.86	41.02	C1	39.23	40.05			
T2	39.17	39.60	H2	41.33	41.02	C2	39.58	39.10			
T3	40.34	40.34	H3	40.86	40.78	C3	39.44	39.10			
T4	40.58	40.58	H4	40.78	40.78	C4	40.29	40.05			

- KEY:**
- SITE BOUNDARY
(OUTSIDE EDGE OF LINE DENOTES BOUNDARY)
 - PROPOSED ACCESS TRACK
 - HARDSTAND
 - CONSTRUCTION COMPOUND
 - SUBSTATION COMPOUND

NOTES:


- ALL LEVELS ARE SUBJECT TO DETAILED DESIGN.

REFERENCES:

[1] SITE LAYOUT TAKEN FROM DRAWING 05215-RES-LAY-DR-PT-005 REV. 7

Produced by: Francesco Ghergo
Renewable Energy Systems Ltd
 Registered Office: Beaufort Court,
 Egg Farm Lane, Kings Langley,
 Hertfordshire WD4 8LR

SHEET 5 OF 5

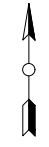

1	FG	JM	RB	2024-03-28	First Issue
ISSUE	DRAWN	CHKD	APPD	DATE	REVISION NOTES
PURPOSE				COORDINATES	
PERMITTING				IRENET95 ITM	
SCALE			DATUM		
1:10,000 @A3			N/A		
LAYOUT DRAWING				T-LAYOUT NO	
N/A				N/A	

PROJECT TITLE
MAGHERALIN

DRAWING TITLE
**FIGURE 17
SETTING DOWN**

RES DRAWING NUMBER	REV
05215-RES-ERW-DR-PT-003	1

THIS DRAWING IS THE PROPERTY OF RENEWABLE ENERGY SYSTEMS LIMITED AND NO REPRODUCTION MAY BE MADE IN WHOLE OR IN PART WITHOUT PERMISSION



BEAUFORT COURT,
 EGG FARM LANE,
 KINGS LANGLEY,
 HERTS WD4 8LR, UK
 TEL +44 (0) 1923 299200
 WWW.RES-GROUP.COM

