


SECTION PLAN  
SCALE 1:1000

- NOTES**
1. Verifying Dimensions.  
The contractor shall verify dimensions against such other drawings or site conditions as pertain to this part of the work.
  2. Existing Services.  
Any information concerning the location of existing services indicated on this drawing is intended for general guidance only. It shall be the responsibility of the contractor to determine and verify the exact horizontal and vertical alignment of all cables, pipes, etc. (both underground and overhead) before work commences.

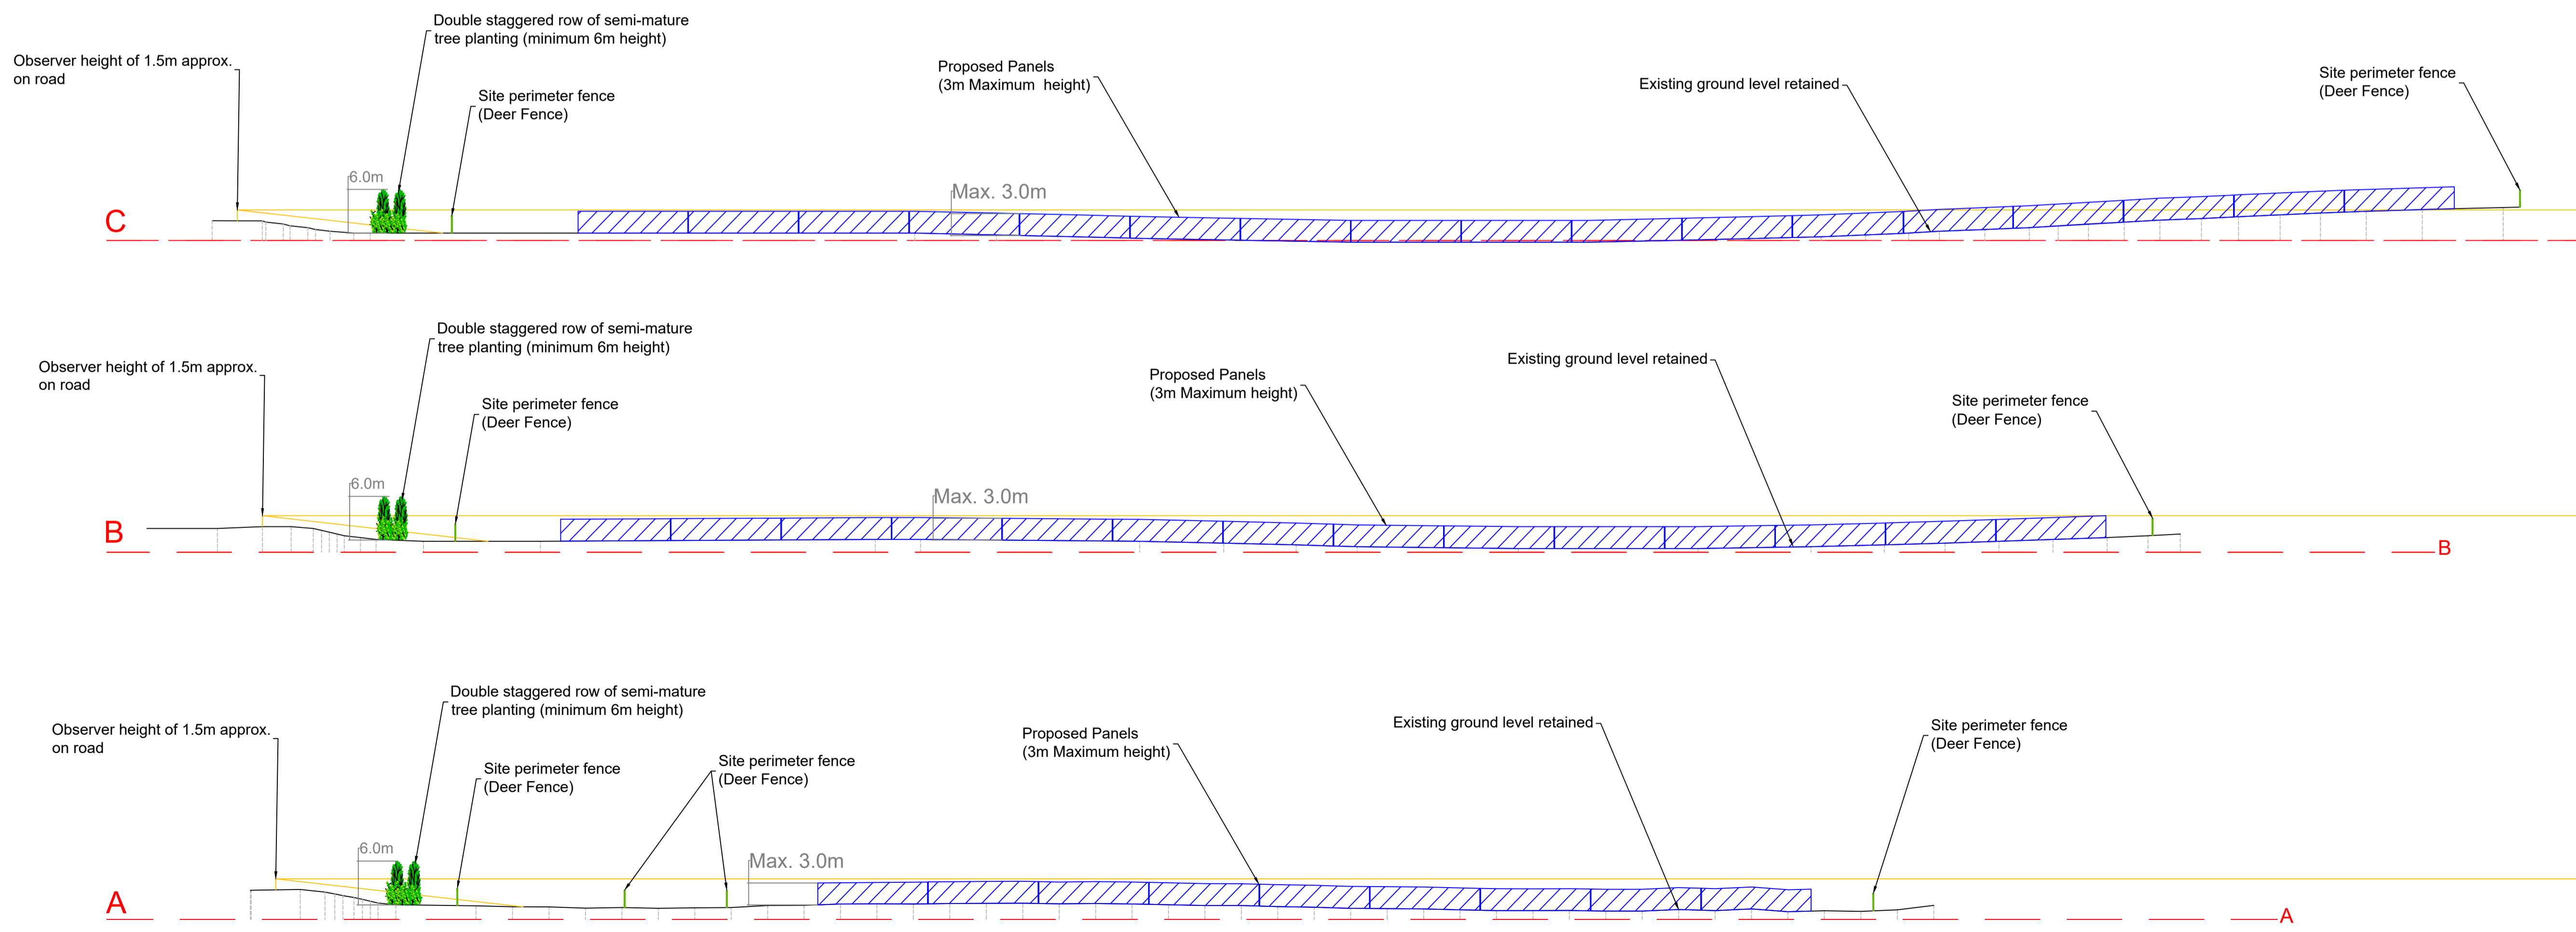

SECTION A, Section B & Section C  
Scale 1:500

H	Sections updated	SA	Jan '30
rev	amendments	check	date

Elmwood House  
 74 Boucher Road  
 Belfast  
 BT12 6RZ  
 T +44 (0) 28 90 667914  
 F +44 (0) 28 90 668286  
 W [www.rpsgroup.com/ireland](http://www.rpsgroup.com/ireland)  
 E [ireland@rpsgroup.com](mailto:ireland@rpsgroup.com)

**Client**  

 BEAUFORT COURT,  
 EGG FARM LANE,  
 KINGS LANGLEY,  
 HERTS WOU LDR, UK  
 TEL: +4 (0) 1923 296200  
 WWW.RES-GROUP.COM

**Project**  
 Proposed Solar Farm  
 Magheralin

**Title**  
 Proposed Sections  
 (Sections A to C Inclusive)

Project Number	Sheet Size	Drawing Scale
NI2702	A1	As Shown

**Drawing Number**  
 2702.5.07

Drawn By	Status	Revision
SA	Information	H

Checked By	Approved By	Date
PMcK	RH	10/11/2024