



PLAN
SCALE 1:1000

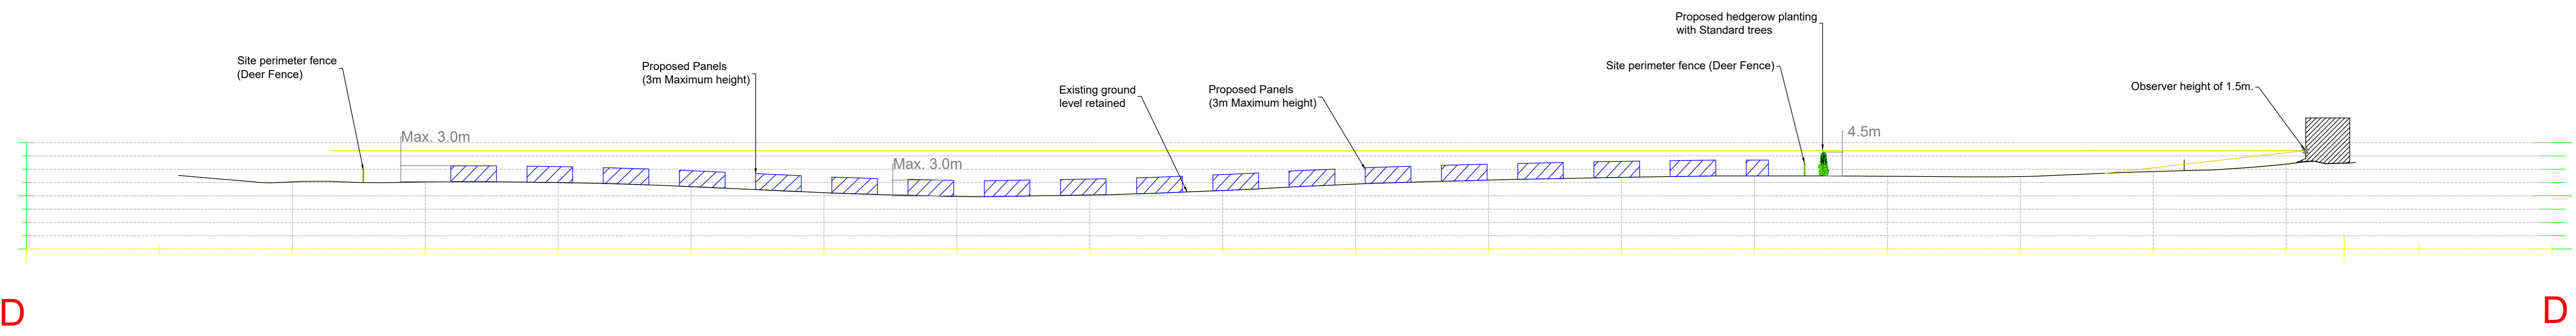

SECTION D
Scale 1:500

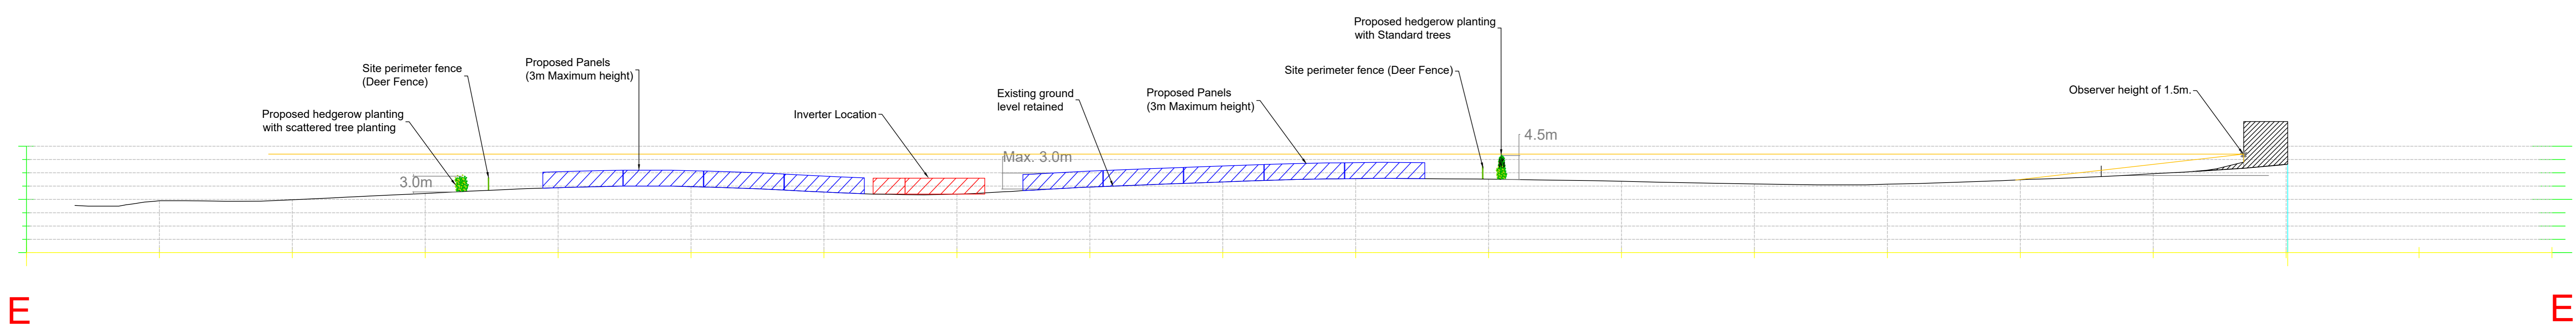

SECTION E
Scale 1:500

NOTES

1. Verifying Dimensions.
The contractor shall verify dimensions against such other drawings or site conditions as pertain to this part of the work.
2. Existing Services.
Any information concerning the location of existing services indicated on this drawing is intended for general guidance only. It shall be the responsibility of the contractor to determine and verify the exact horizontal and vertical alignment of all cables, pipes, etc. (both underground and overhead) before work commences.

H	Sections updated	SA	Jan '30
rev	amendments	check	date

	Elmwood House 74 Boucher Road Belfast BT1 2 6SC	T +44 (0) 28 90 667014 F +44 (0) 28 90 666286 W www.rpsgroup.com/ireland E ireland@rpsgroup.com
	Client	
		RES GROUP CO. LTD. 8500 FARM ROAD DROGHEDA CO. DUBLIN HEATHS WOODS B.A. UK TEL: +44 (0) 1203 260000 WWW.RES-GROUP.COM

Project		
Proposed Solar Farm Magheralin		
Title		
Proposed Sections (Section D & Section E)		
Project Number	Sheet Size	Drawing Scale
N12702	A0	As Shown
Drawing Number		
2702.5.08		
Drawn By	Status	Revision
SA	Information	H
Checked By	Approved By	Date
PMcK	RH	10/11/2024