


**NOTES**

1. Verifying Dimensions.  
The contractor shall verify dimensions against such other drawings or site conditions as pertain to this part of the work.
2. Existing Services.  
Any information concerning the location of existing services indicated on this drawing is intended for general guidance only. It shall be the responsibility of the contractor to determine and verify the exact horizontal and vertical alignment of all cables, pipes, etc. (both underground and overhead) before work commences.

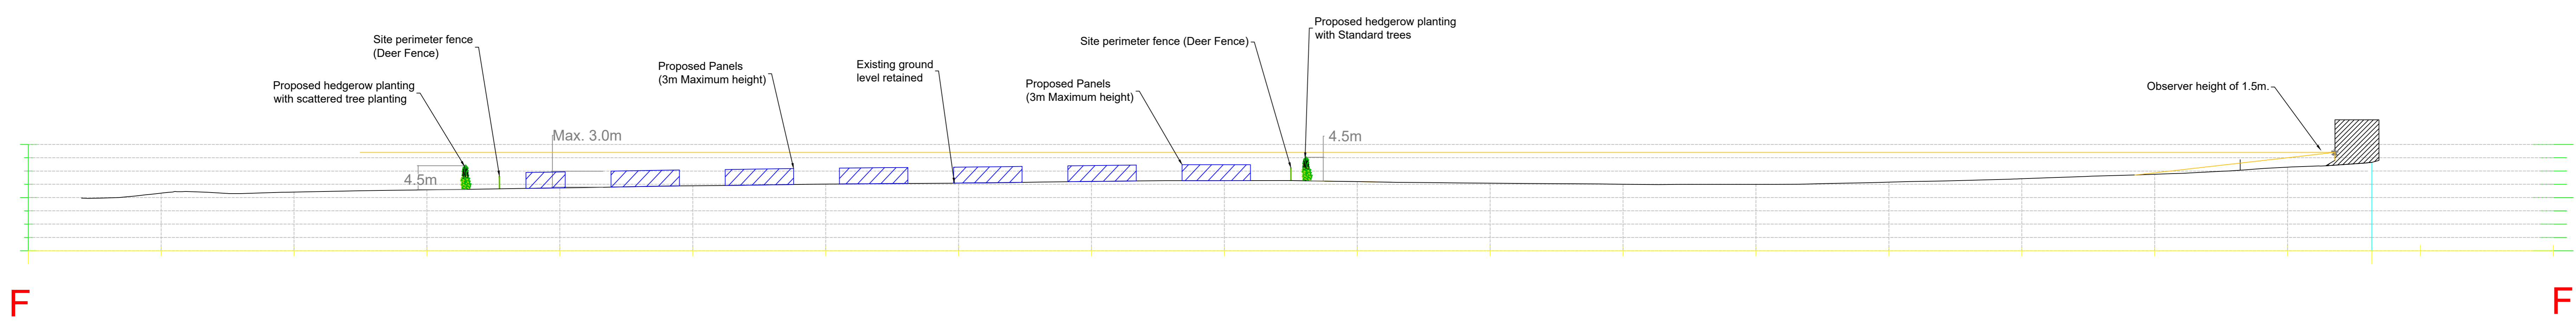

H	Sections updated	SA	Jan '30
rev	amendments	check	date

**rps** Elmwood House T +44 (0) 28 90 667014  
 74 Boucher Road F +44 (0) 28 90 665286  
 Belfast W www.rpsgroup.com/ireland  
 BT12 6SC E ireland@rpsgroup.com

**RES** RESOURCES CONSULTANTS  
 8502 FARM LANE  
 SPINNAGLICK  
 HEATHS WAY B&A UK  
 TEL: +44 (0) 1203 29000  
 WWW.RES-GROUP.COM

Client		
Proposed Solar Farm Magheralin		
Title Proposed Sections (Section F)		
Project Number N12702	Sheet Size A0	Drawing Scale As Shown
Drawing Number 2702.5.09		
Drawn By SA	Status Information	Revision H
Checked By PMcK	Approved By RH	Date 10/11/2024