



NOTES


1. Verifying Dimensions.
The contractor shall verify dimensions against such other drawings or site conditions as pertain to this part of the work.
2. Existing Services.
Any information concerning the location of existing services indicated on this drawing is intended for general guidance only. It shall be the responsibility of the contractor to determine and verify the exact horizontal and vertical alignment of all cables, pipes, etc. (both underground and overhead) before work commences.

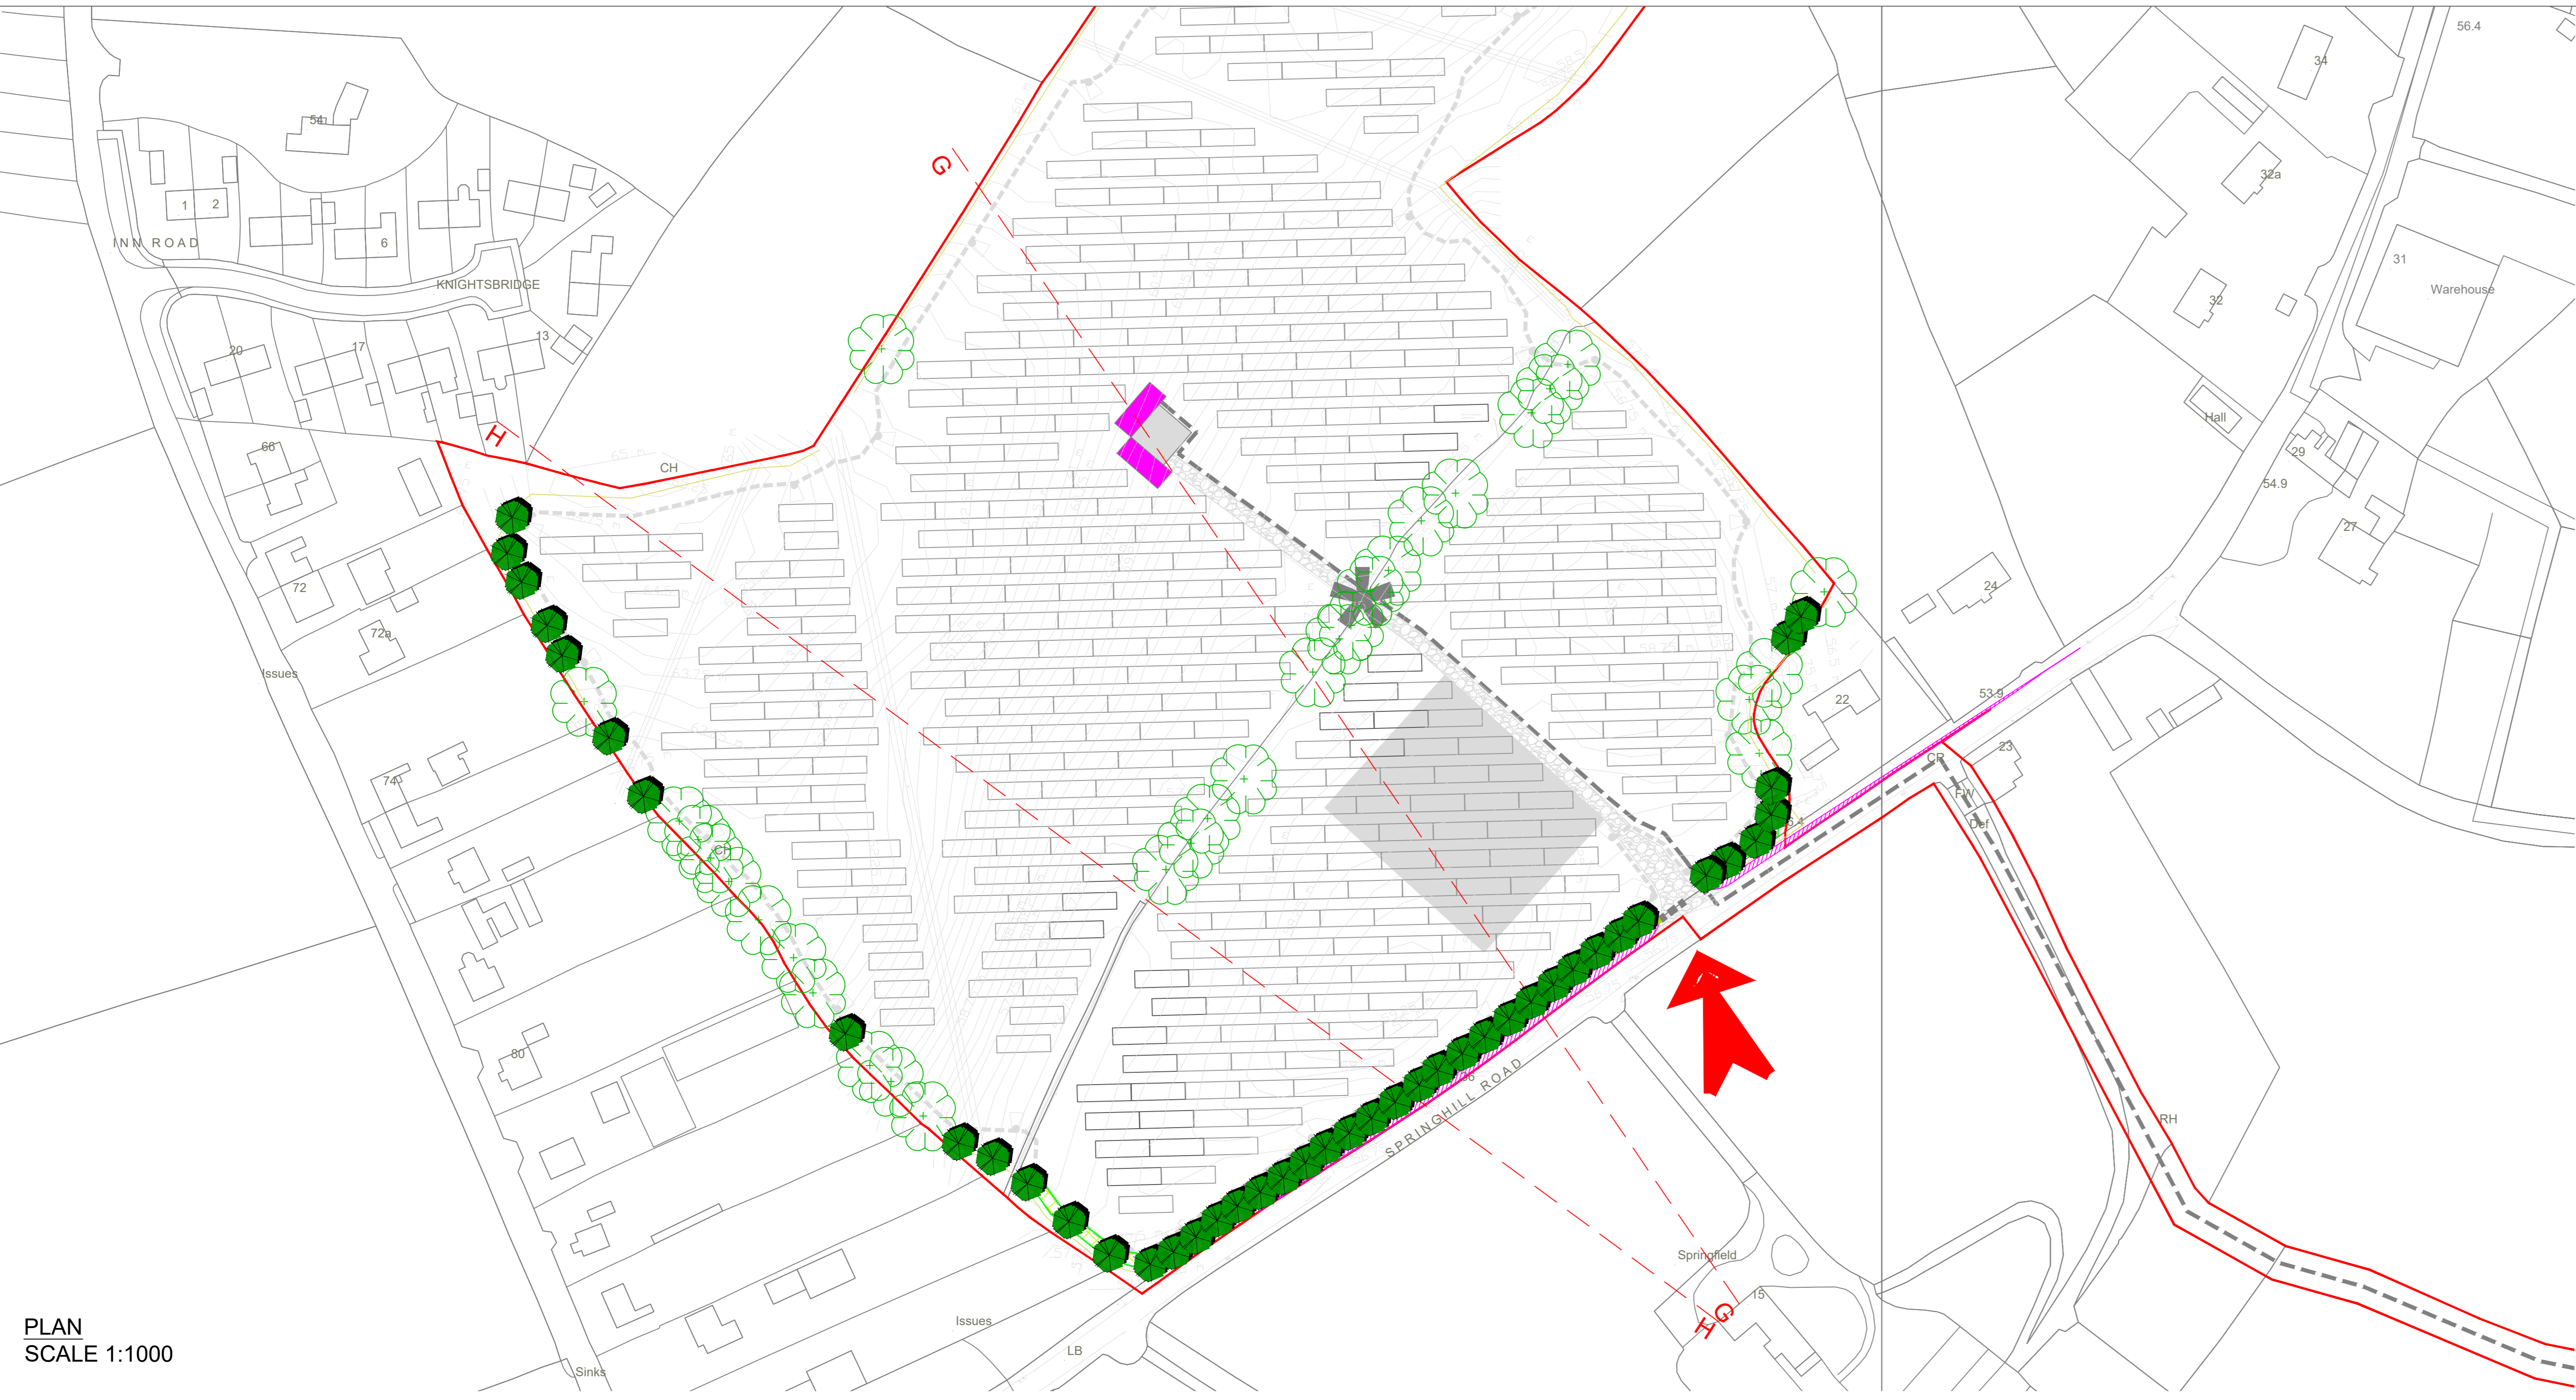

PLAN
SCALE 1:1000

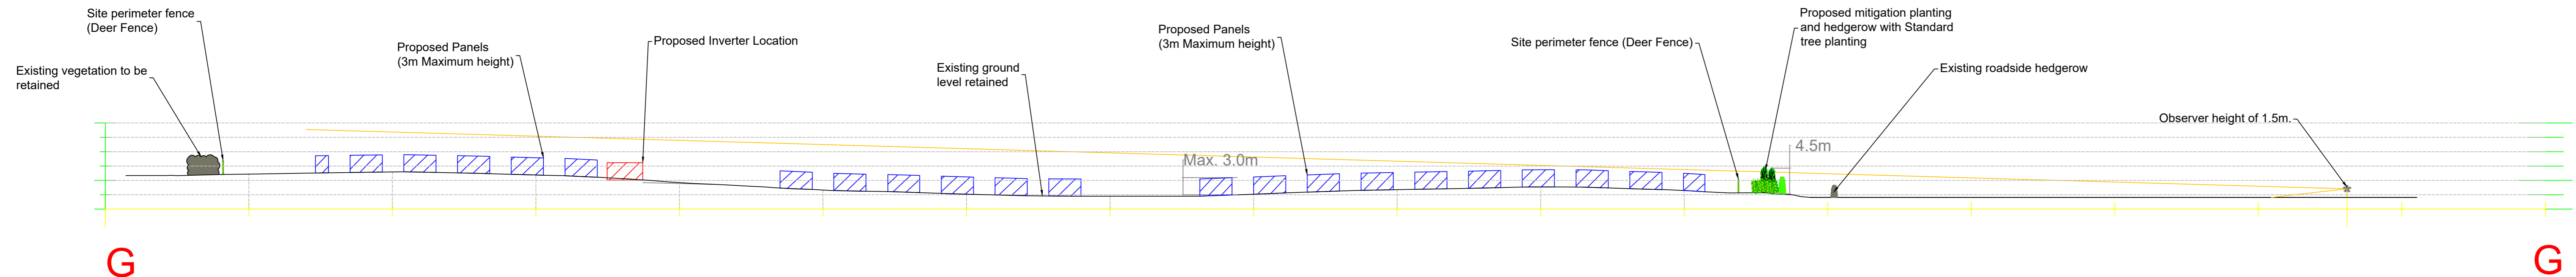

SECTION G
Scale 1:500

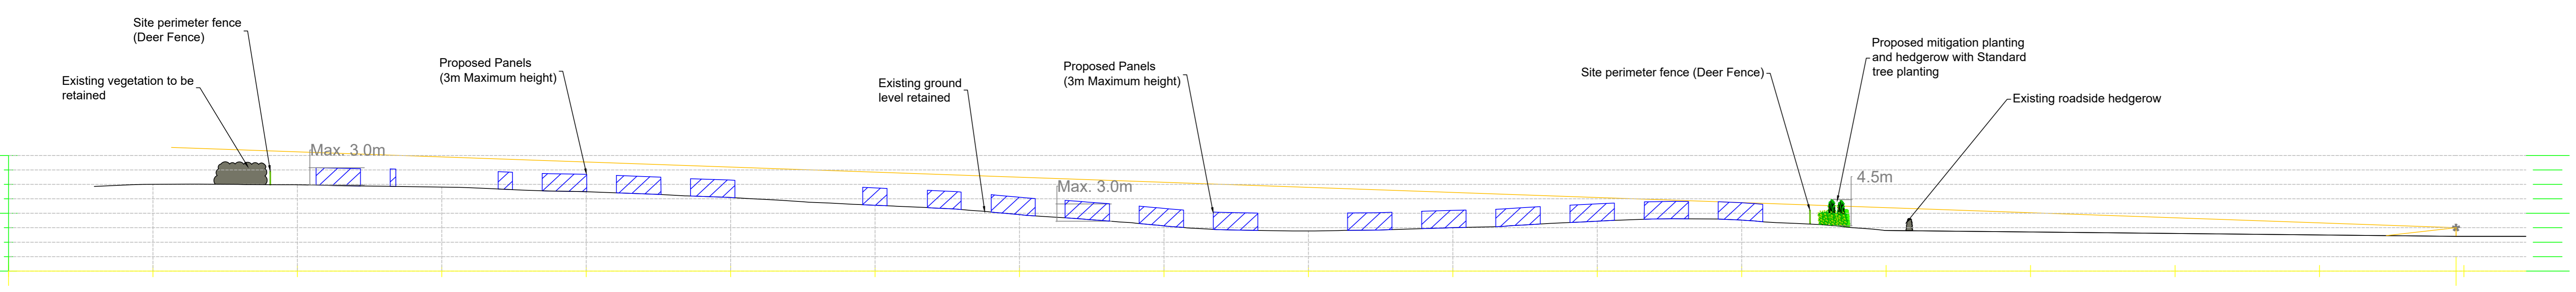

SECTION H
Scale 1:500

H	Sections updated	SA	Jan '30
rev	amendments	check	date

rps Elmwood House T +44 (0) 28 90 667014
74 Boulder Road F +44 (0) 28 90 665286
Belfast W www.rpsgroup.com/ireland
BT12 6SC E ireland@rpsgroup.com

Client
res RESOURTECH COUNTY
ESSAYMAN LANE
SPRINGFIELD
HEALTHY WAY B&A UK
TEL: +44 (0) 1203 290200
WWW.RES-GROUP.COM

Project Proposed Solar Farm Magheralin		
Title Proposed Sections (Section G & Section H)		
Project Number N12702	Sheet Size A0	Drawing Scale As Shown
Drawing Number 2702.5.10		
Drawn By SA	Status Information	Revision H
Checked By PMcK	Approved By RH	Date 10/11/2024